


# THE FRISCO

ALCOVE / 227 SQUARE FEET

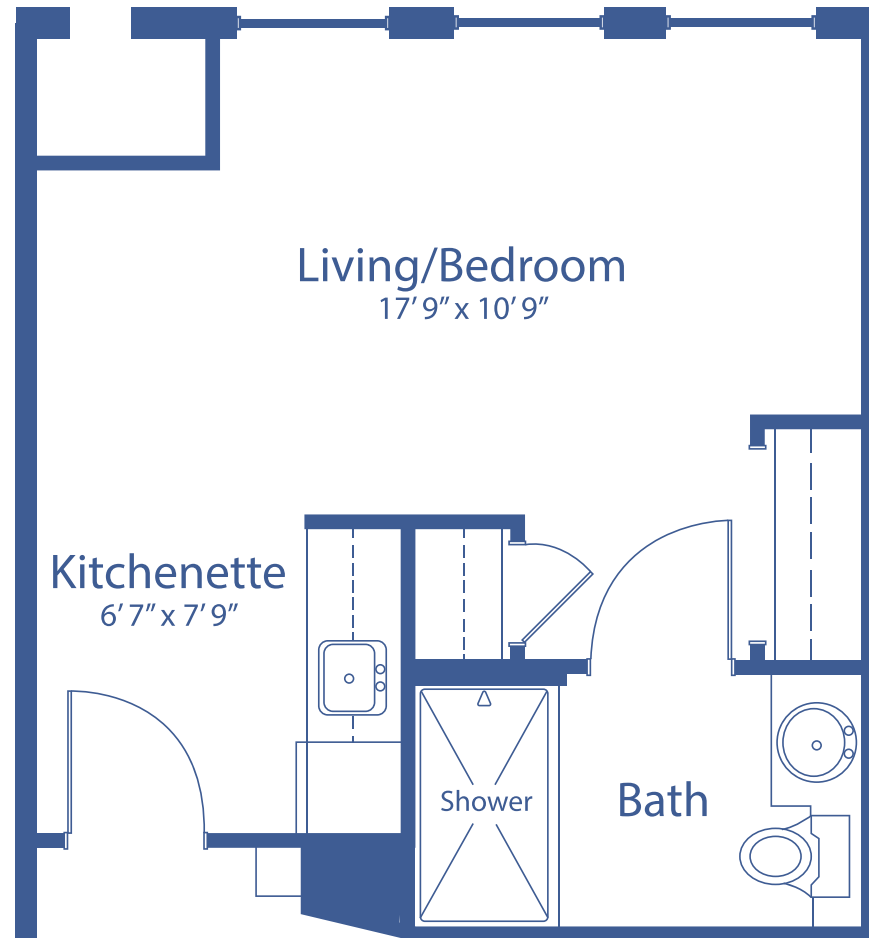


Floor plans may vary slightly and are not to scale.



# THE HAMPTON

ONE-BEDROOM / 440 SQUARE FEET

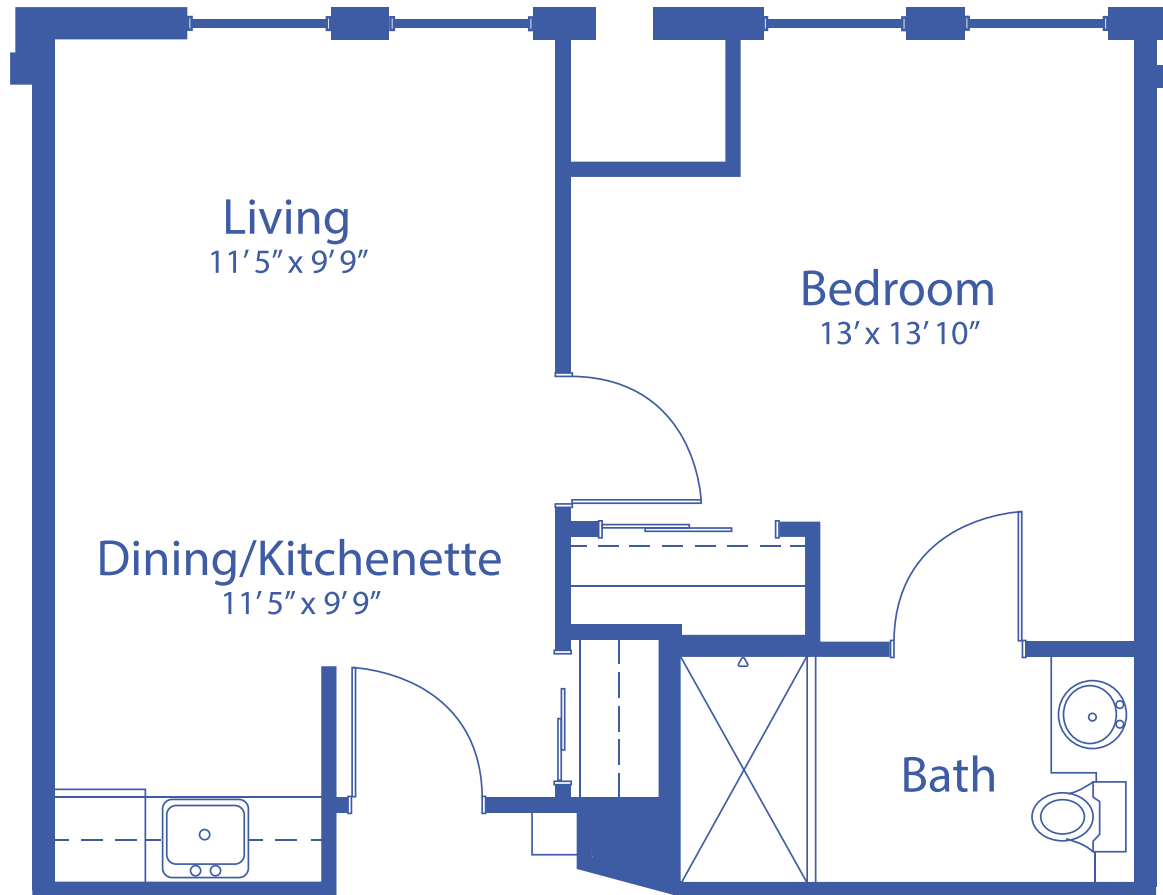


Floor plans may vary slightly and are not to scale.



# THE WOODLAND

ONE-BEDROOM GRAND / 554 SQUARE FEET

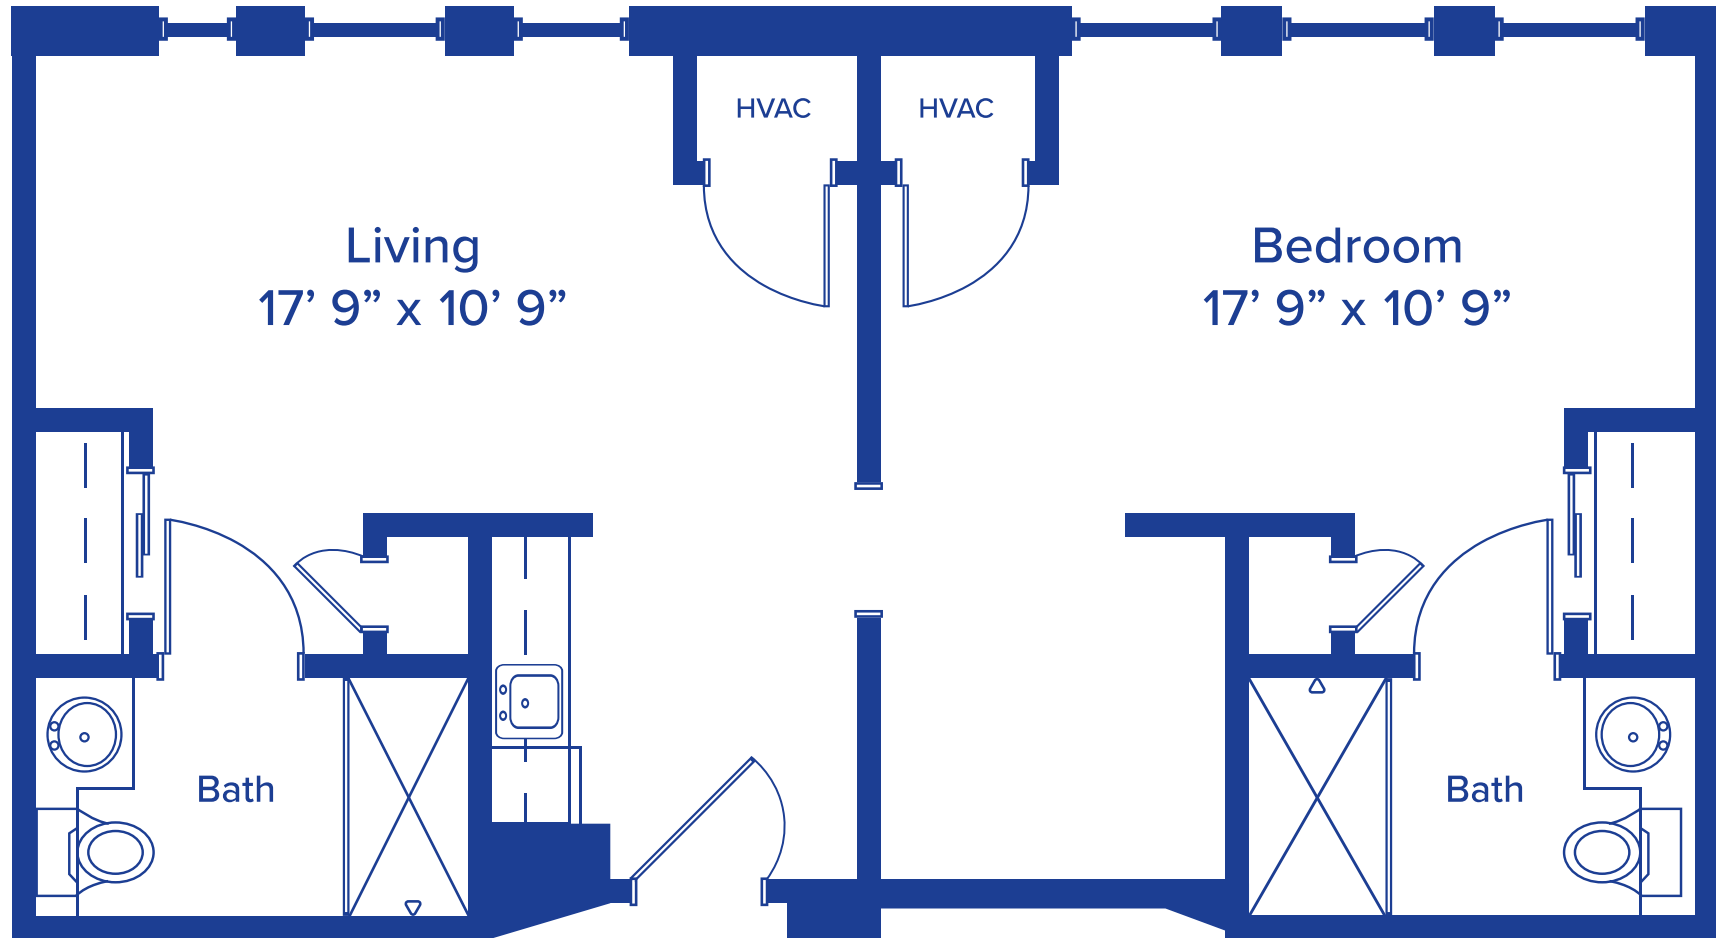

Floor plans may vary slightly and are not to scale.

