


THE WINTON

STUDIO / 395 SQUARE FEET

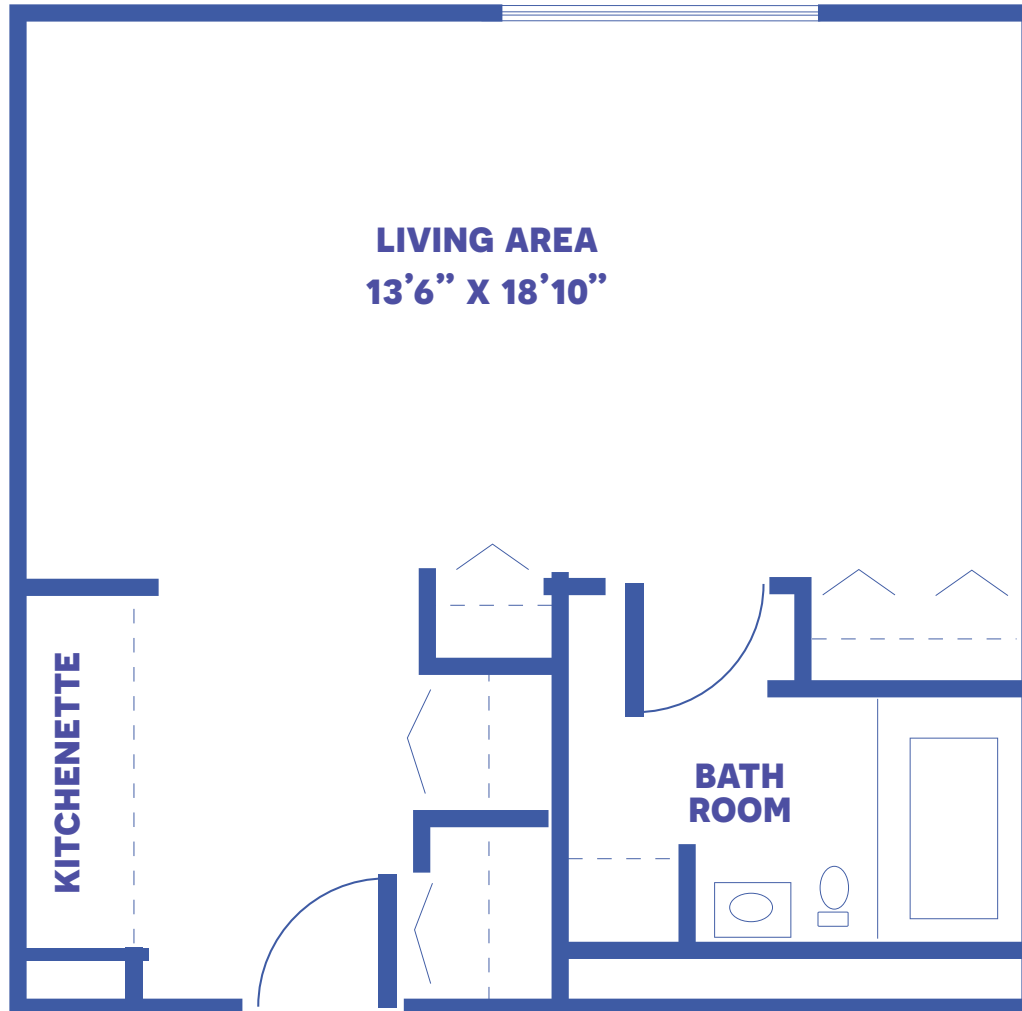


Floor plans may vary slightly and are not to scale.



THE PARIS

ONE BEDROOM / 550 SQUARE FEET

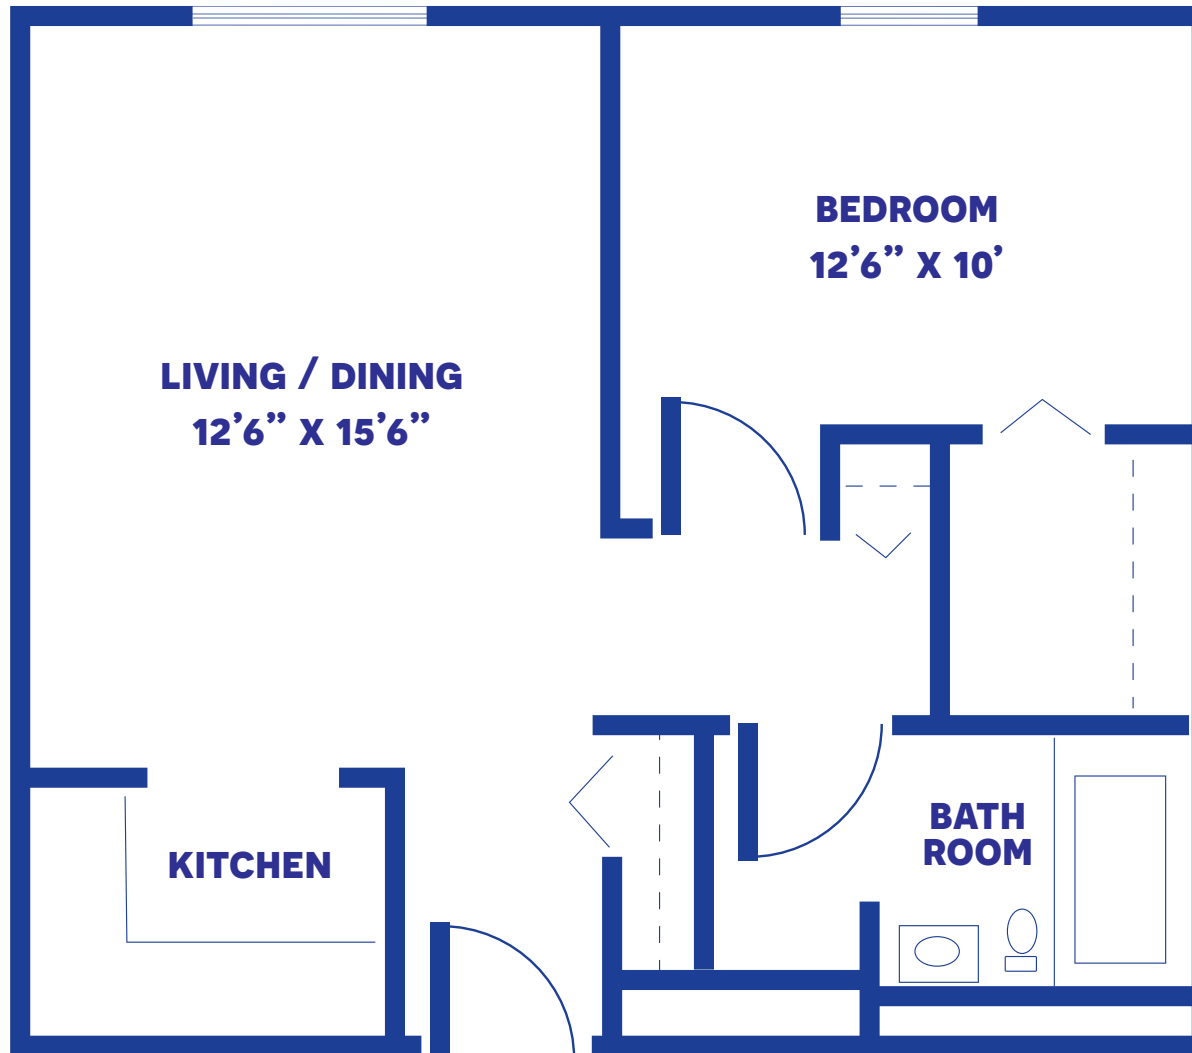


Floor plans may vary slightly and are not to scale.



THE CHEROKEE

2 BEDROOM / 705 SQUARE FEET

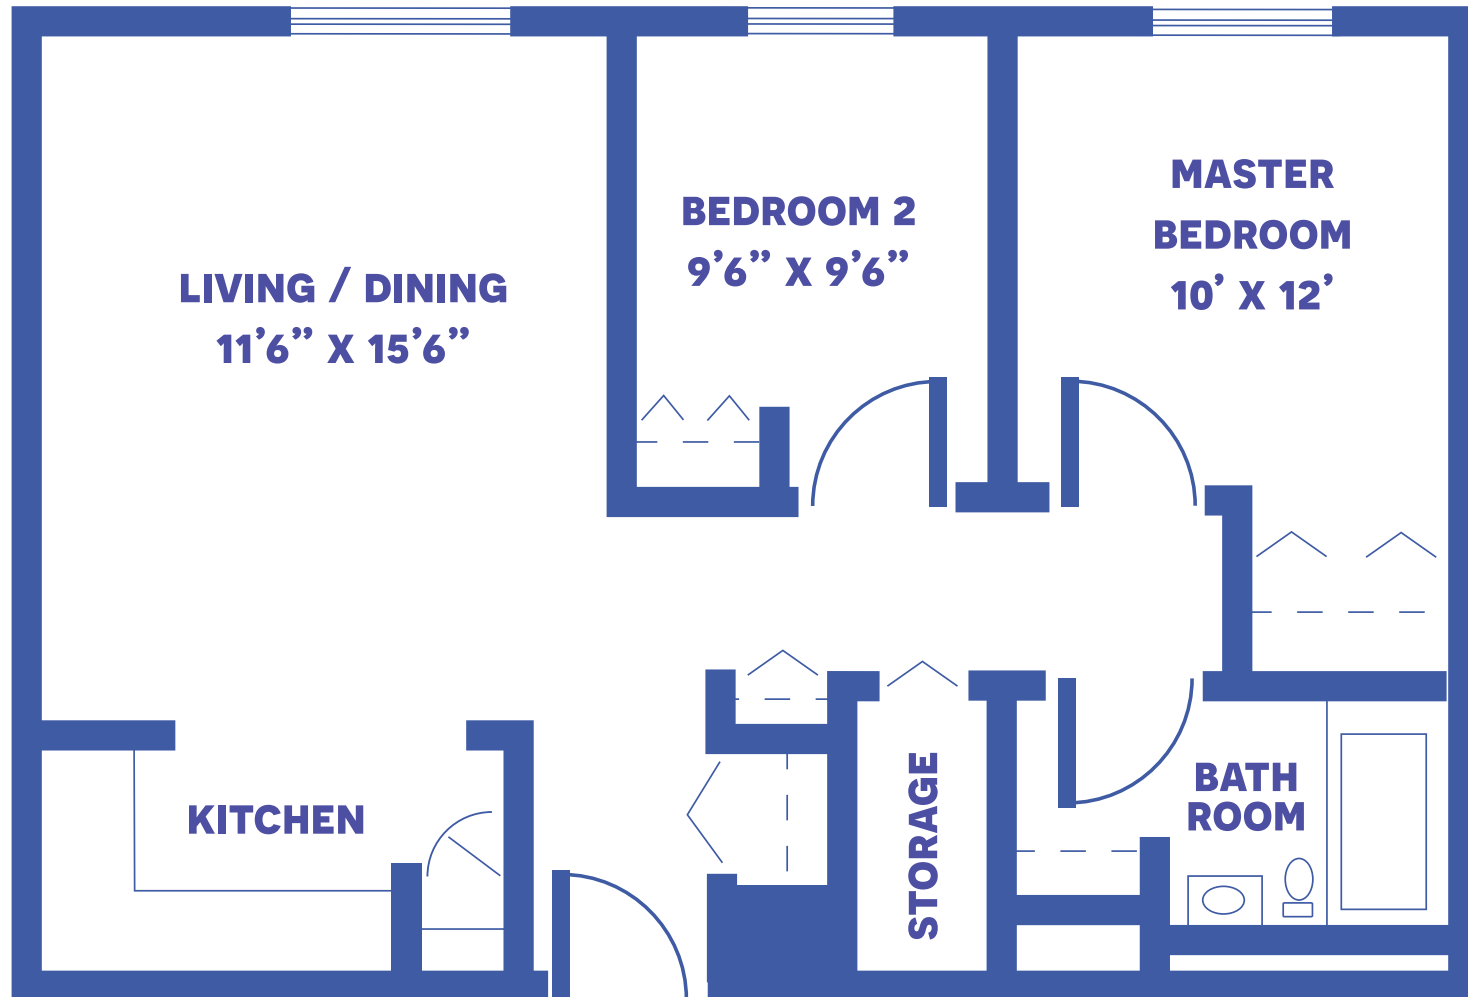

Floor plans may vary slightly and are not to scale.

