

# THE SPRING HILL

STUDIO / APPROX. 461 SQUARE FEET




*Floor plans may vary slightly and are not to scale.*



# THE CHESTNUT

1 BEDROOM / APPROX. 550 SQUARE FEET

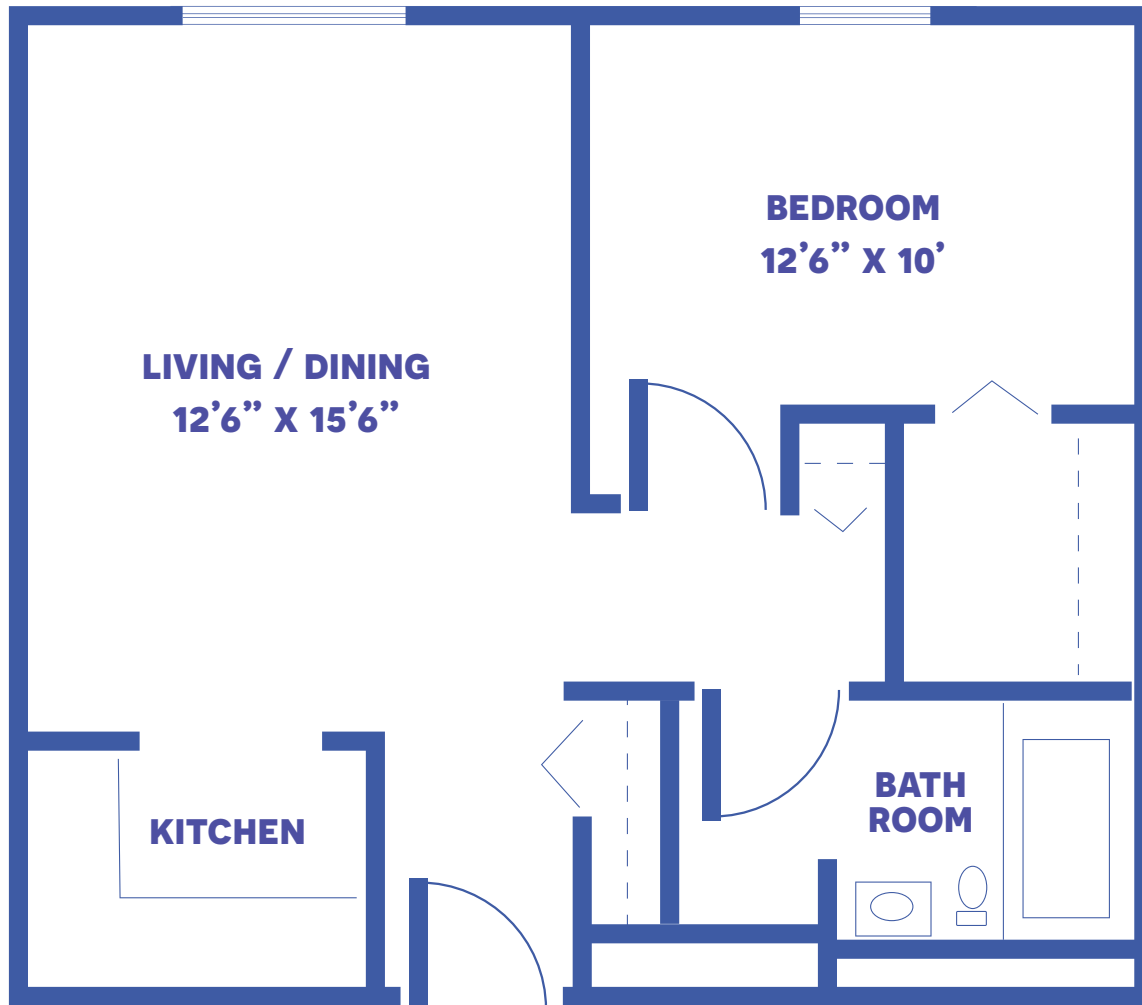


*Floor plans may vary slightly and are not to scale.*



# THE MILLS

1 BEDROOM LARGE / APPROX. 705 SQUARE FEET

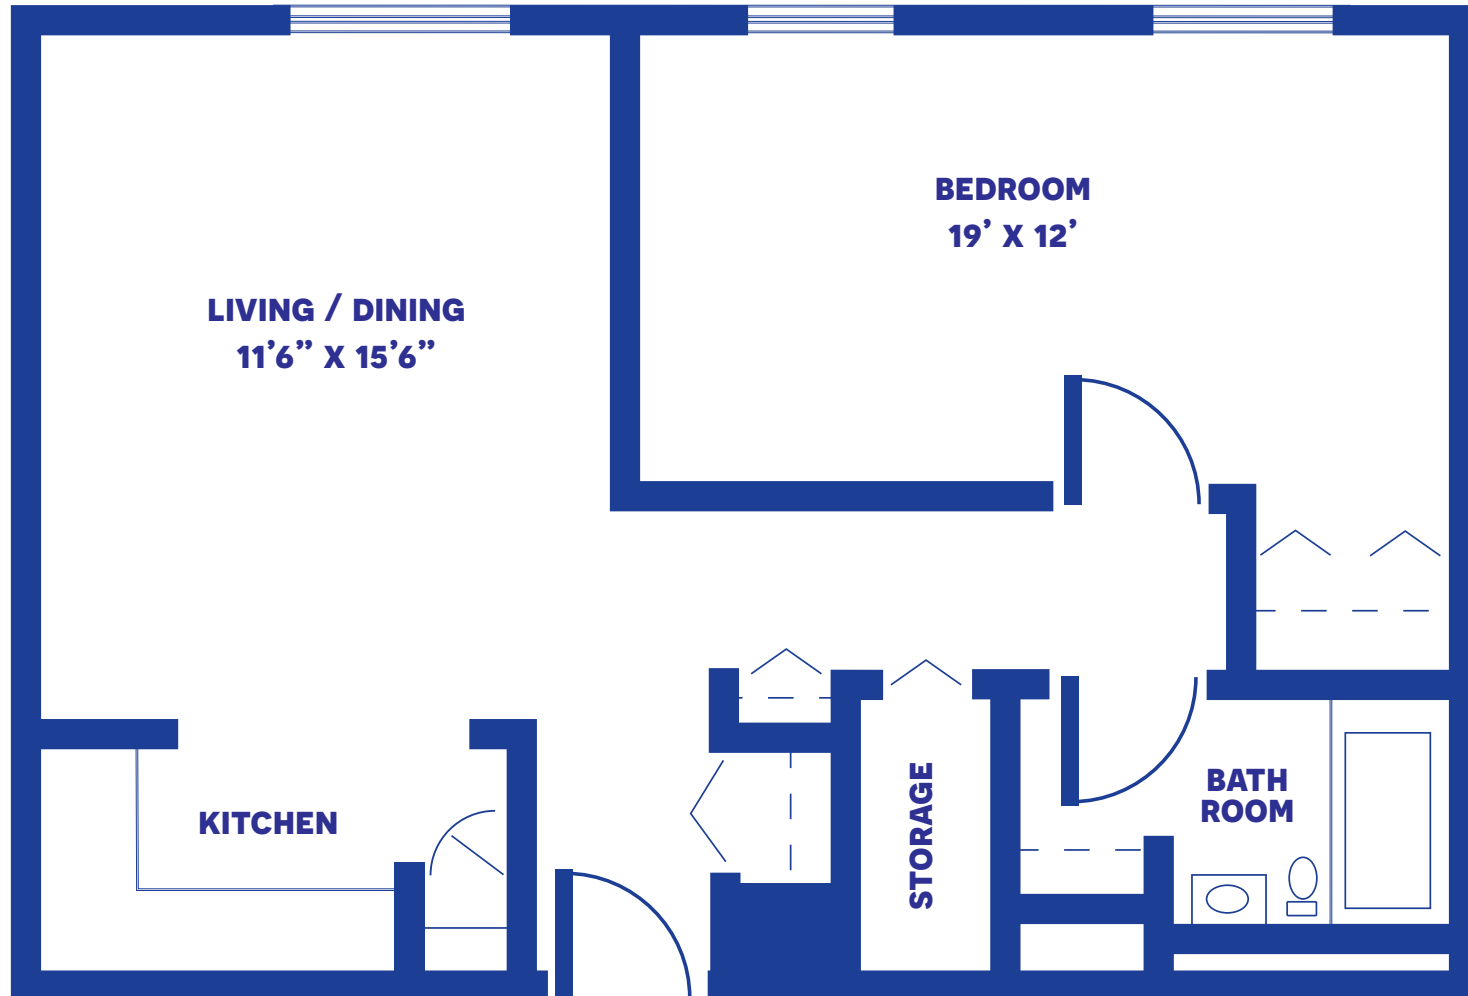


*Floor plans may vary slightly and are not to scale.*



# THE LIONS

1 BEDROOM SUITE / APPROX. 950 SQUARE FEET

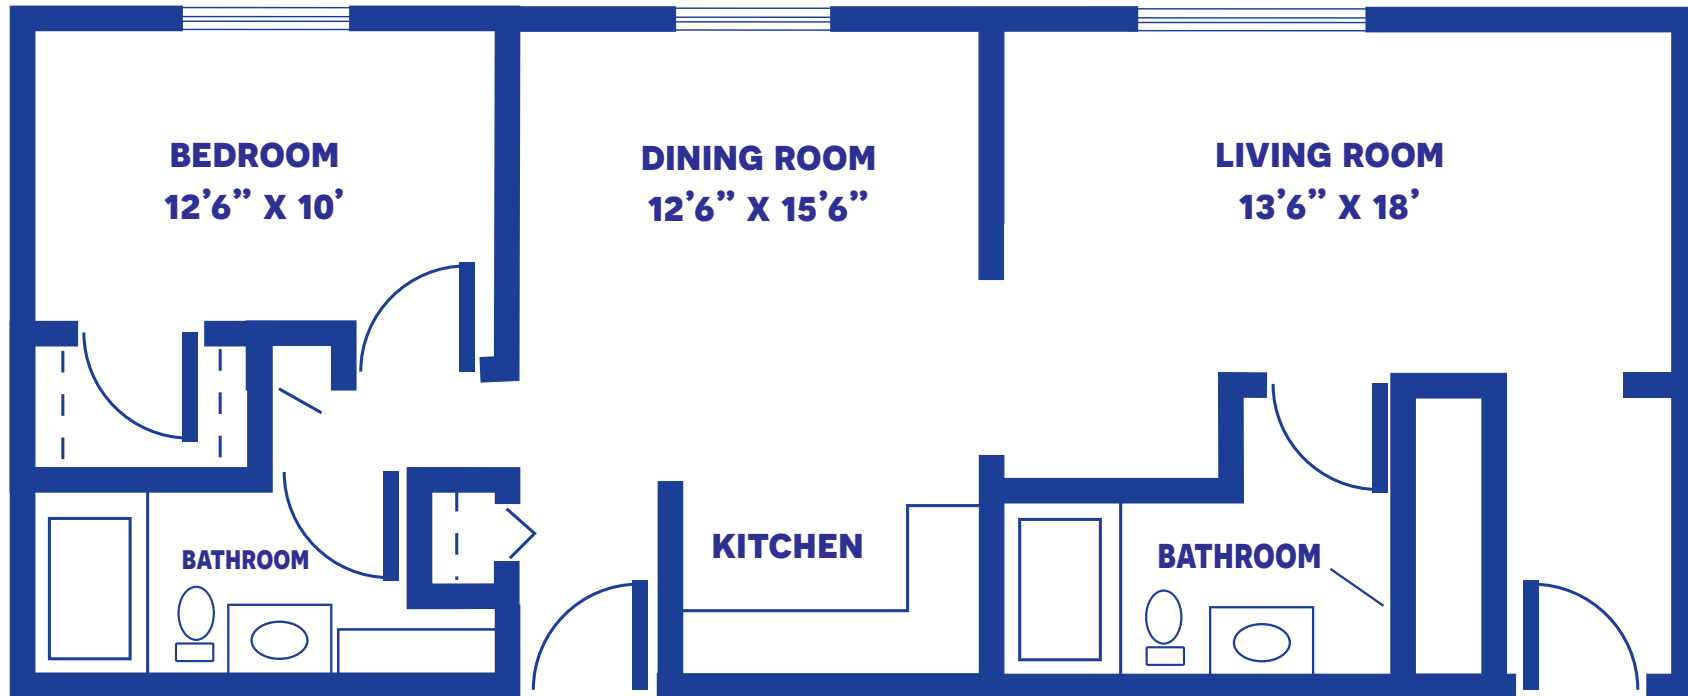


*Floor plans may vary slightly and are not to scale.*



# THE WALNUT

2 BEDROOM / APPROX. 705 SQUARE FEET

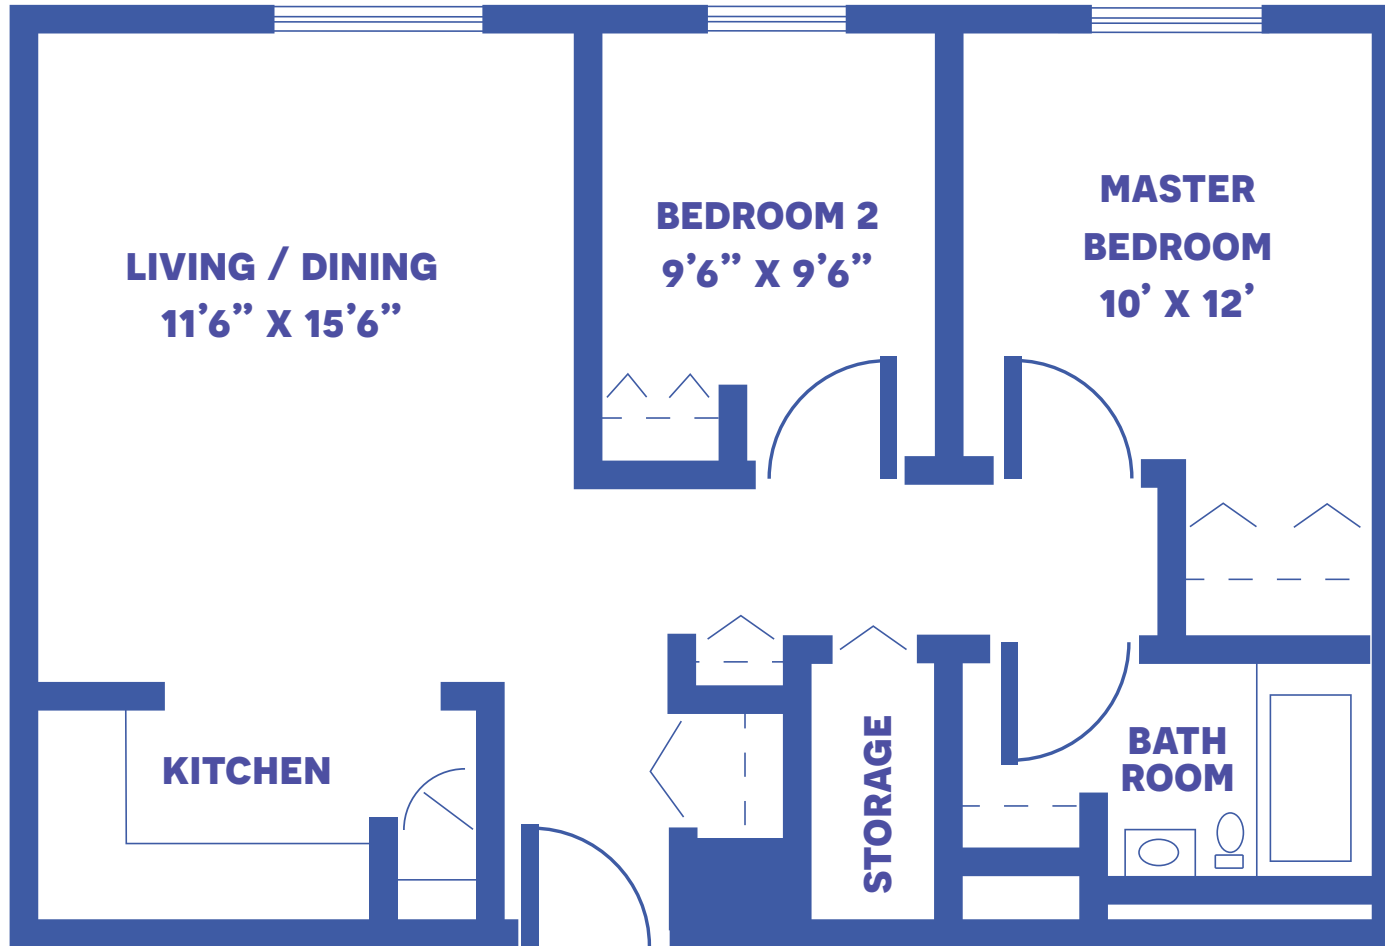

*Floor plans may vary slightly and are not to scale.*



# THE NEWMAN

2 BEDROOM DELUXE / APPROX. 1,100 SQUARE FEET




*Floor plans may vary slightly and are not to scale.*



# THE WILSON DUPLEX

2 BEDROOM / APPROX. 1,300 SQUARE FEET

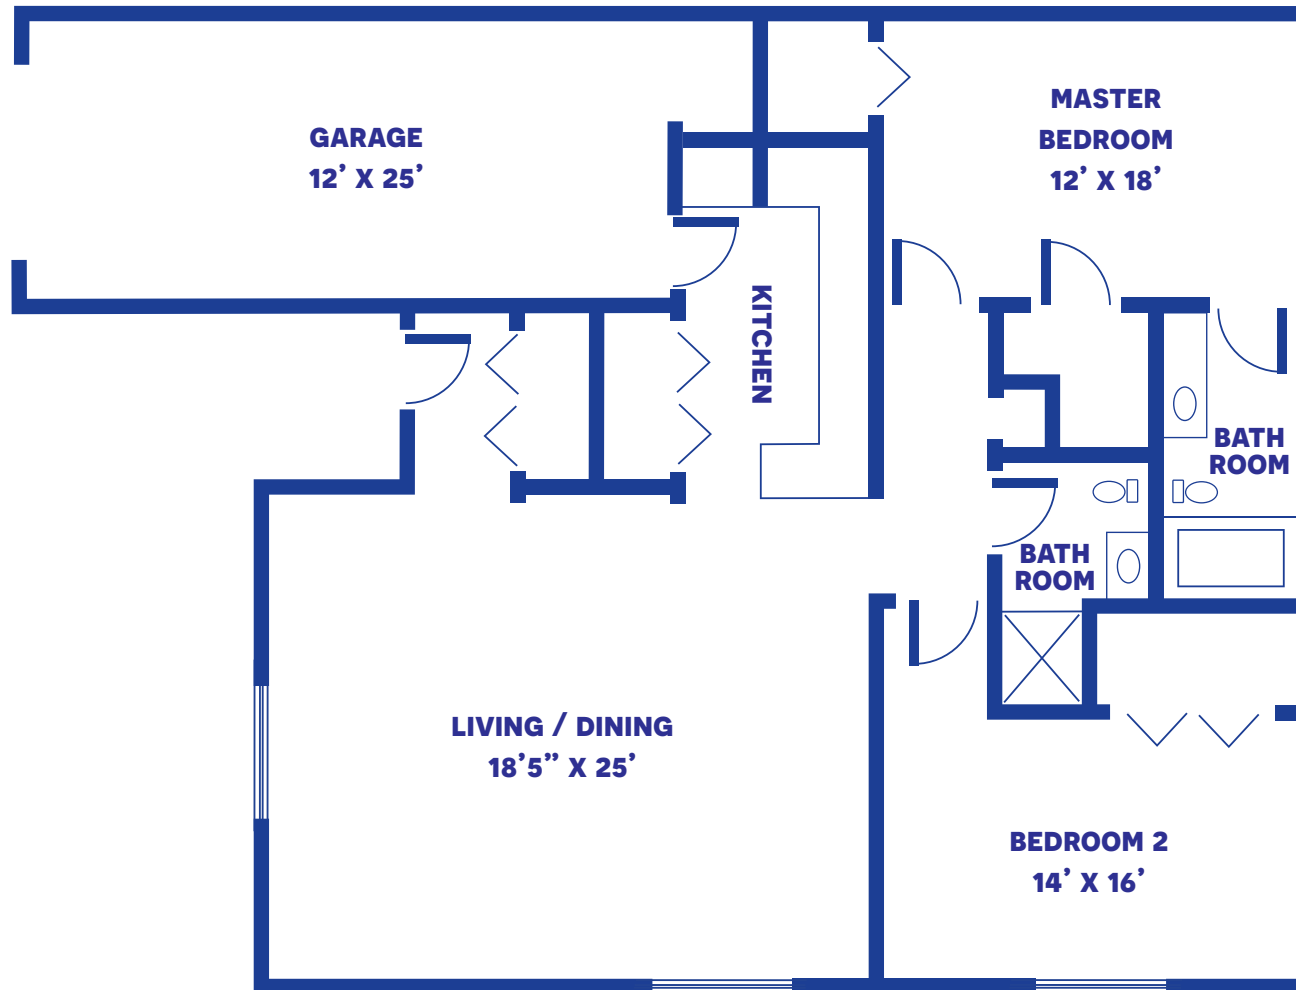

Floor plans may vary slightly and are not to scale.

