


# THE ELM

RCF STUDIO / 192 SQUARE FEET

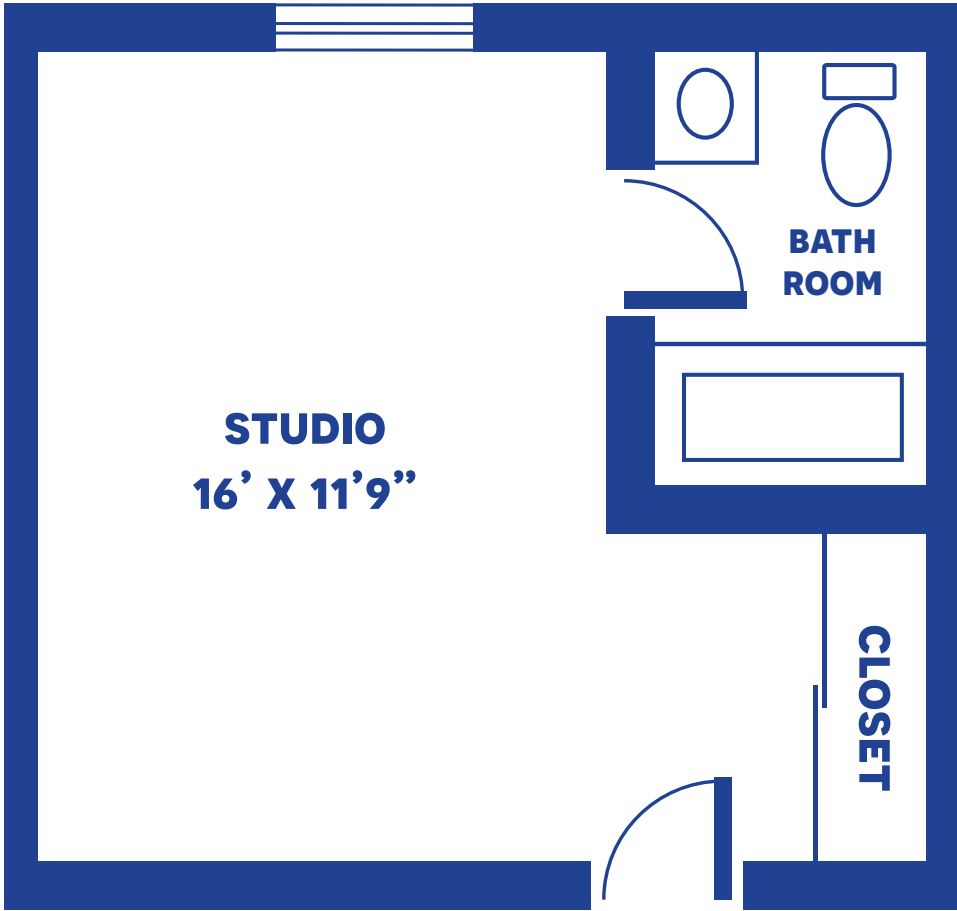


*Floor plans may vary slightly and are not to scale.*



# THE PALM

STUDIO / 176 SQUARE FEET

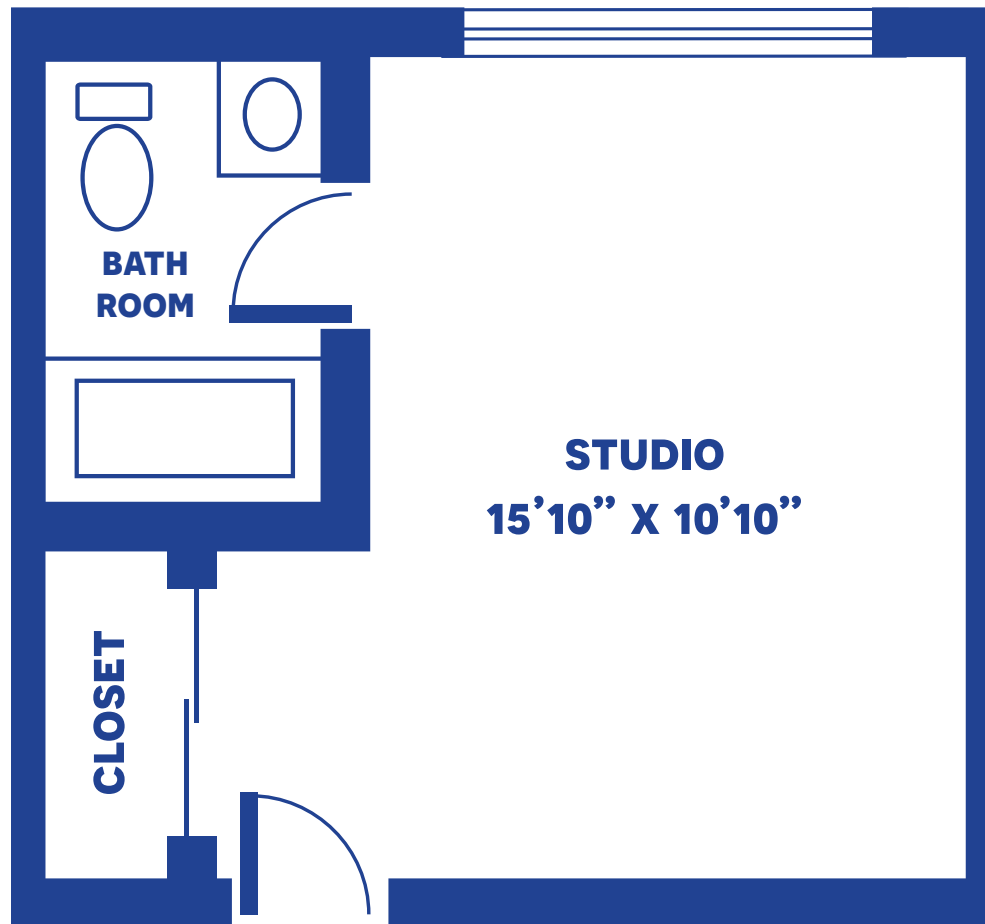


*Floor plans may vary slightly and are not to scale.*



# THE OLIVE

STUDIO MEDIUM / 182 SQUARE FEET

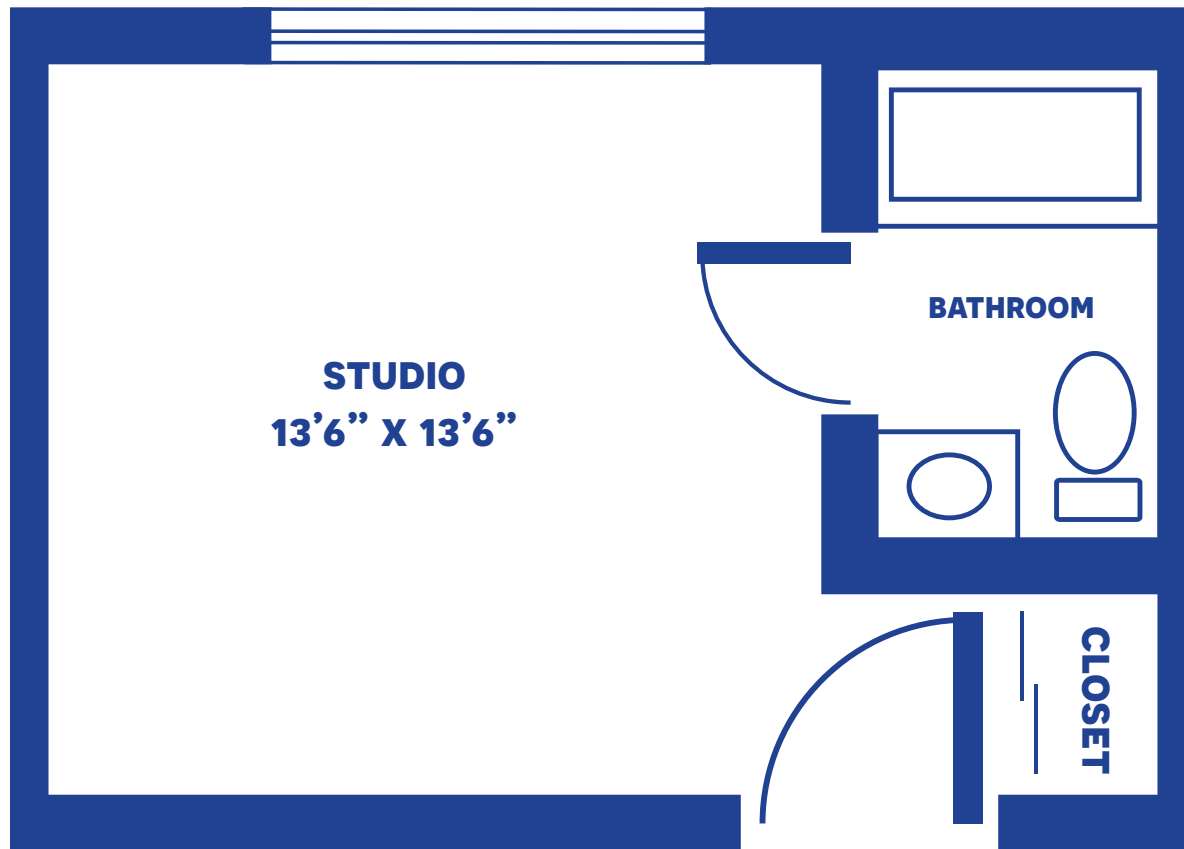


*Floor plans may vary slightly and are not to scale.*



# THE SEQUOIA

STUDIO LARGE / 202 SQUARE FEET

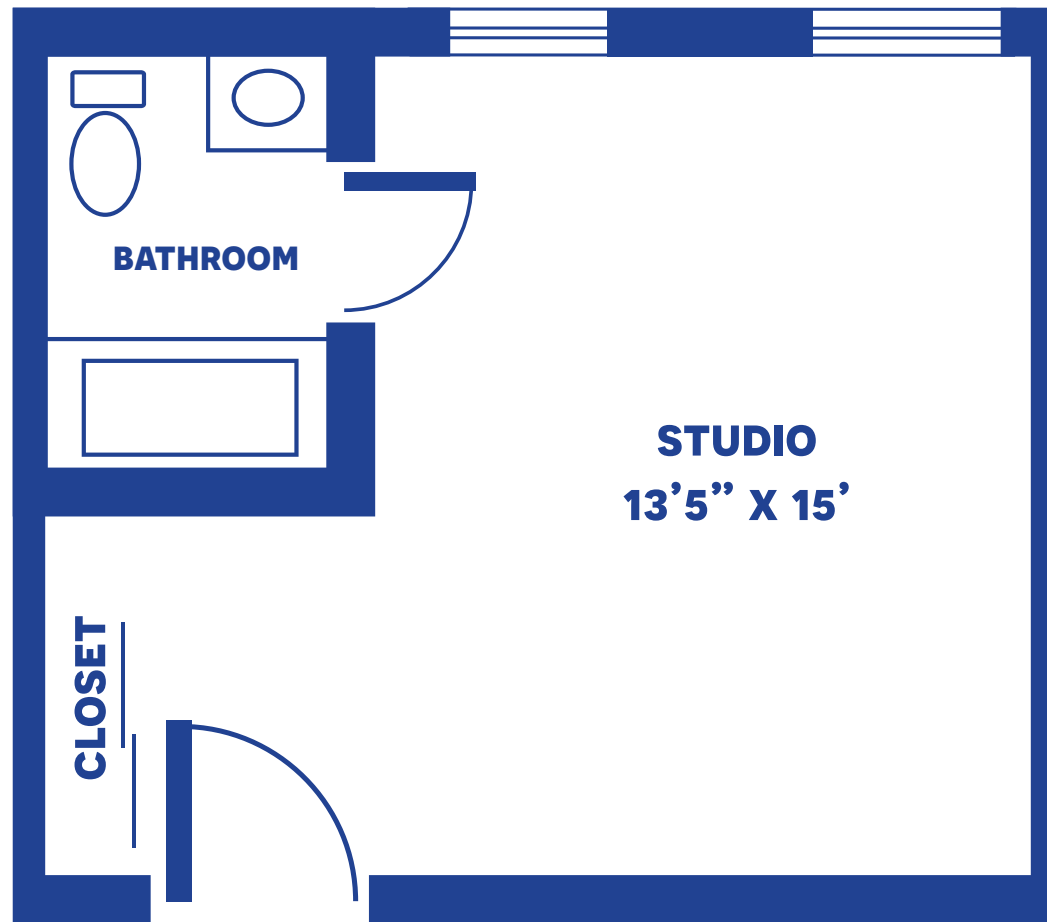


*Floor plans may vary slightly and are not to scale.*



# THE REDWOOD

RCF ONE-BEDROOM / 323 SQUARE FEET

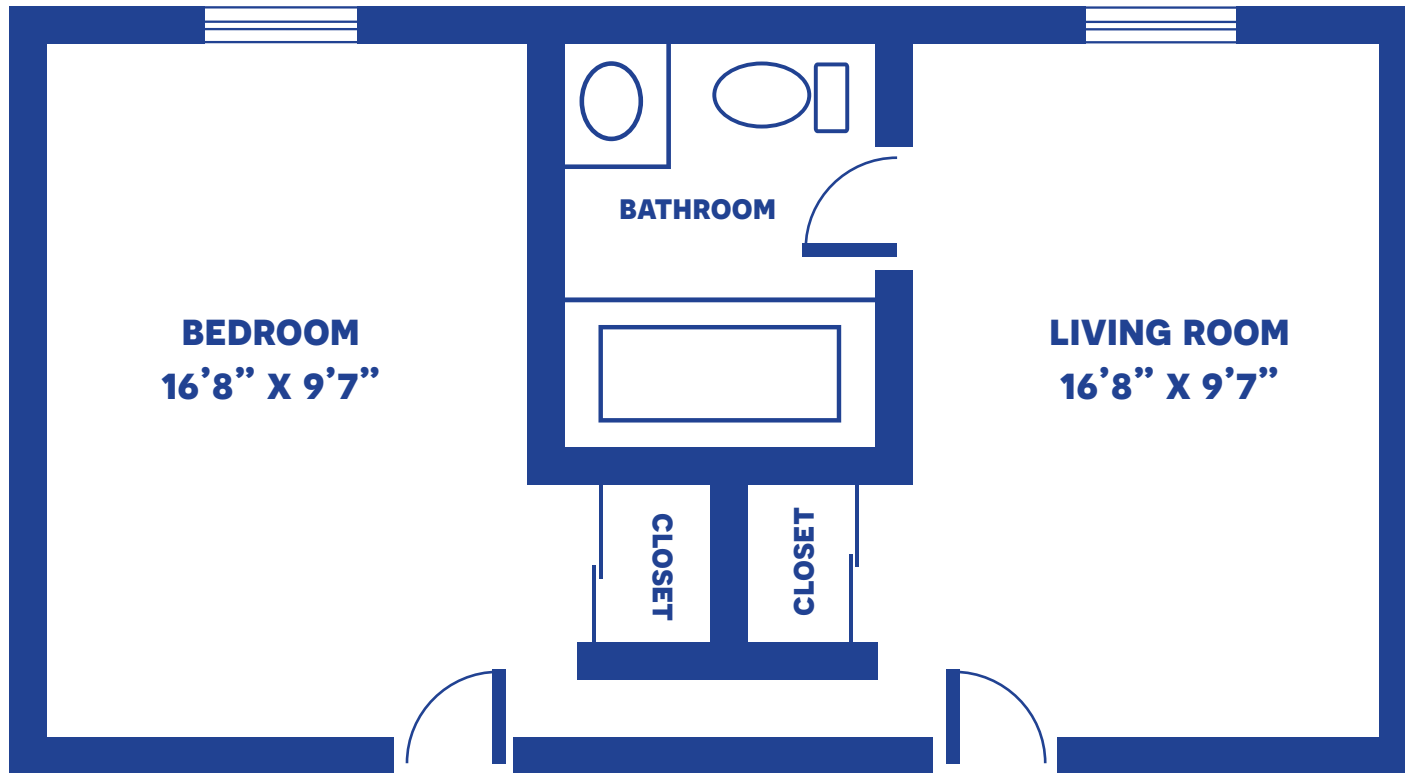


*Floor plans may vary slightly and are not to scale.*



# THE SPRUCE

ONE-BEDROOM SUITE / 336 SQUARE FEET

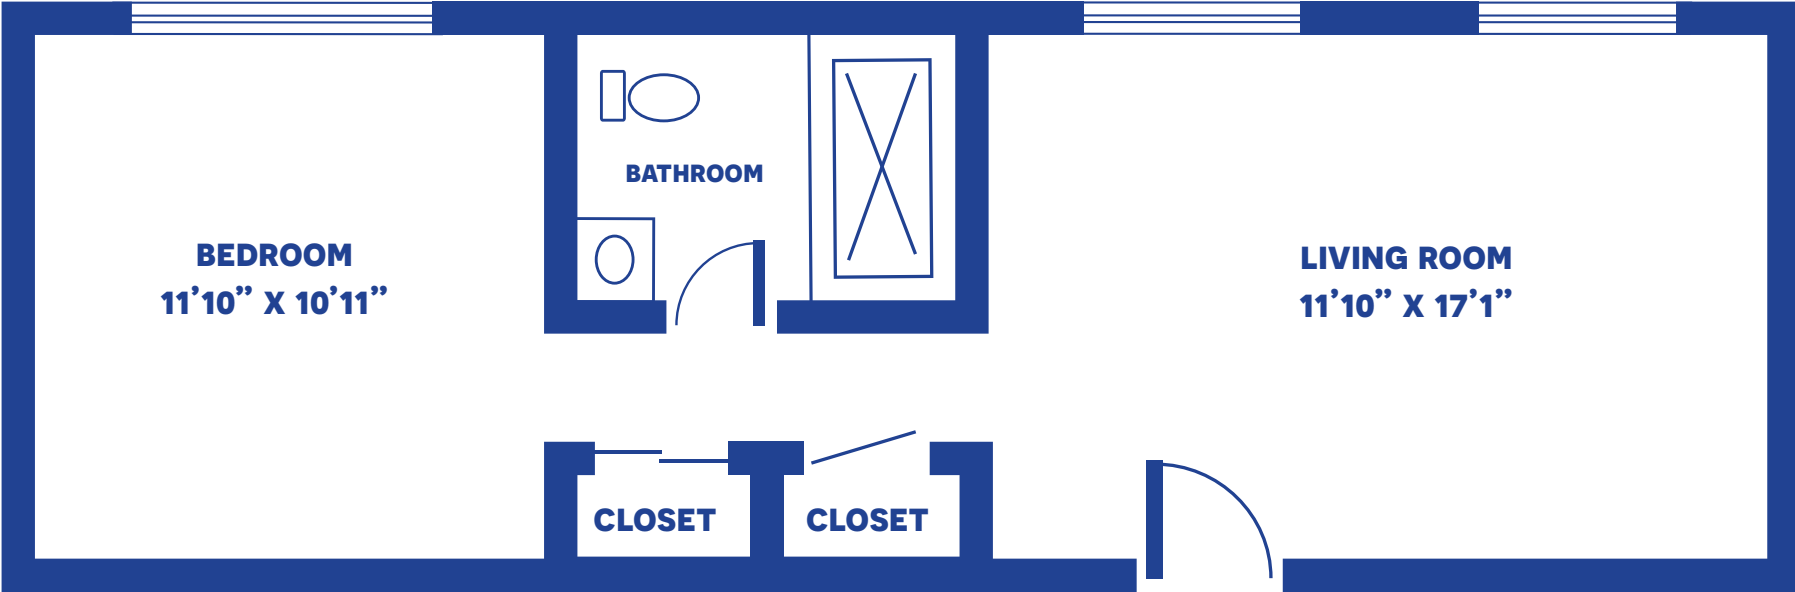

*Floor plans may vary slightly and are not to scale.*

