

THE COTTONWOOD A

SAMPLE FLOOR PLAN / 742 SQUARE FEET



Floor plans may vary slightly and are not to scale.




500 CAYCE ST, FARMINGTON, MO 63640 • WWW.FARMINGTONPRESBYTERIANMANOR.ORG



FARMINGTON
Presbyterian Manor®

THE COTTONWOOD B

SAMPLE FLOOR PLAN / 742 SQUARE FEET

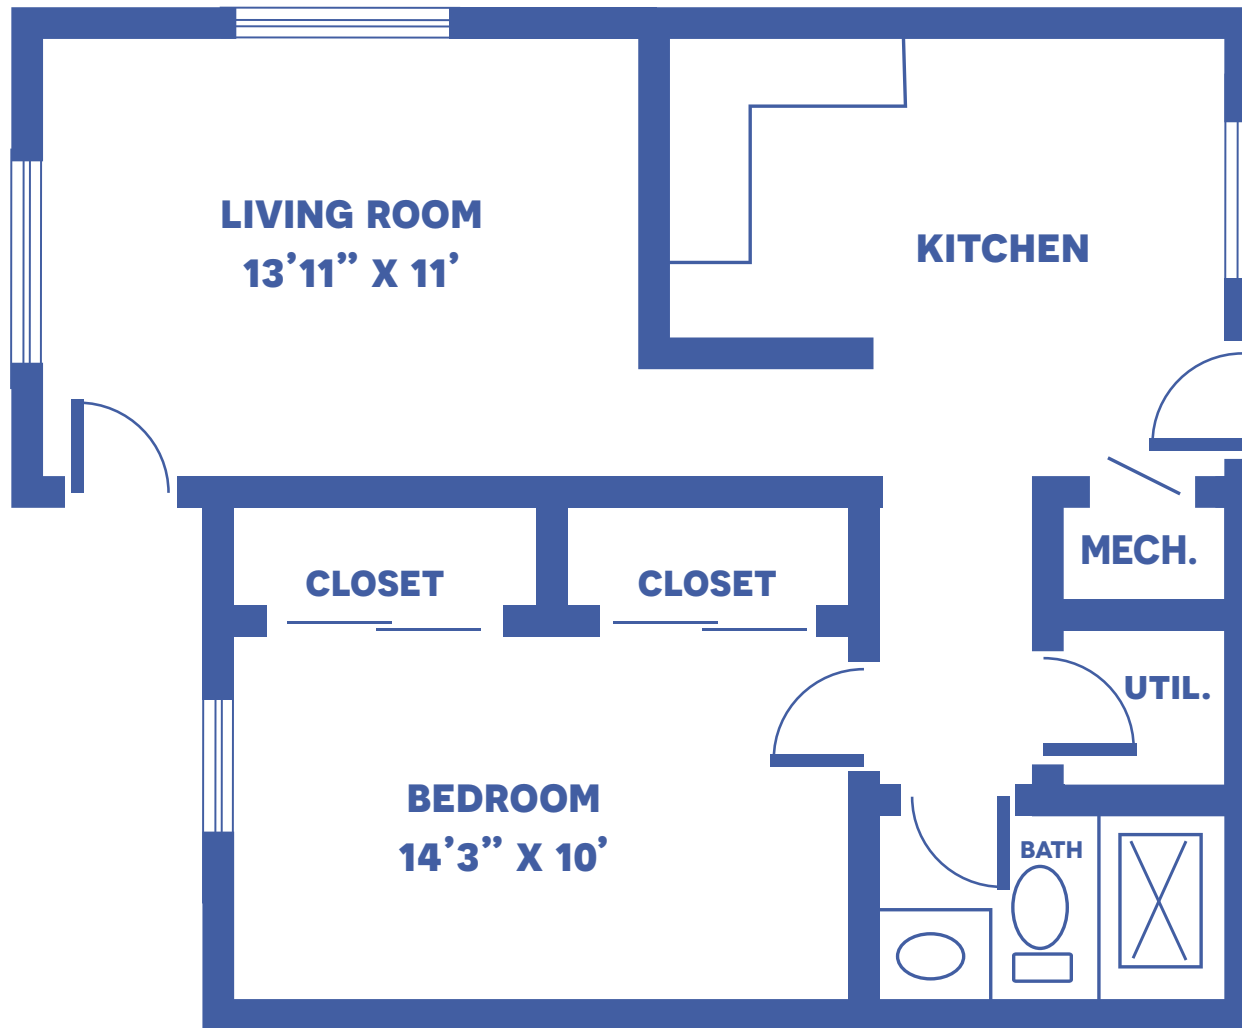


Floor plans may vary slightly and are not to scale.



THE CHESTNUT A

SAMPLE FLOOR PLAN / 908 SQUARE FEET

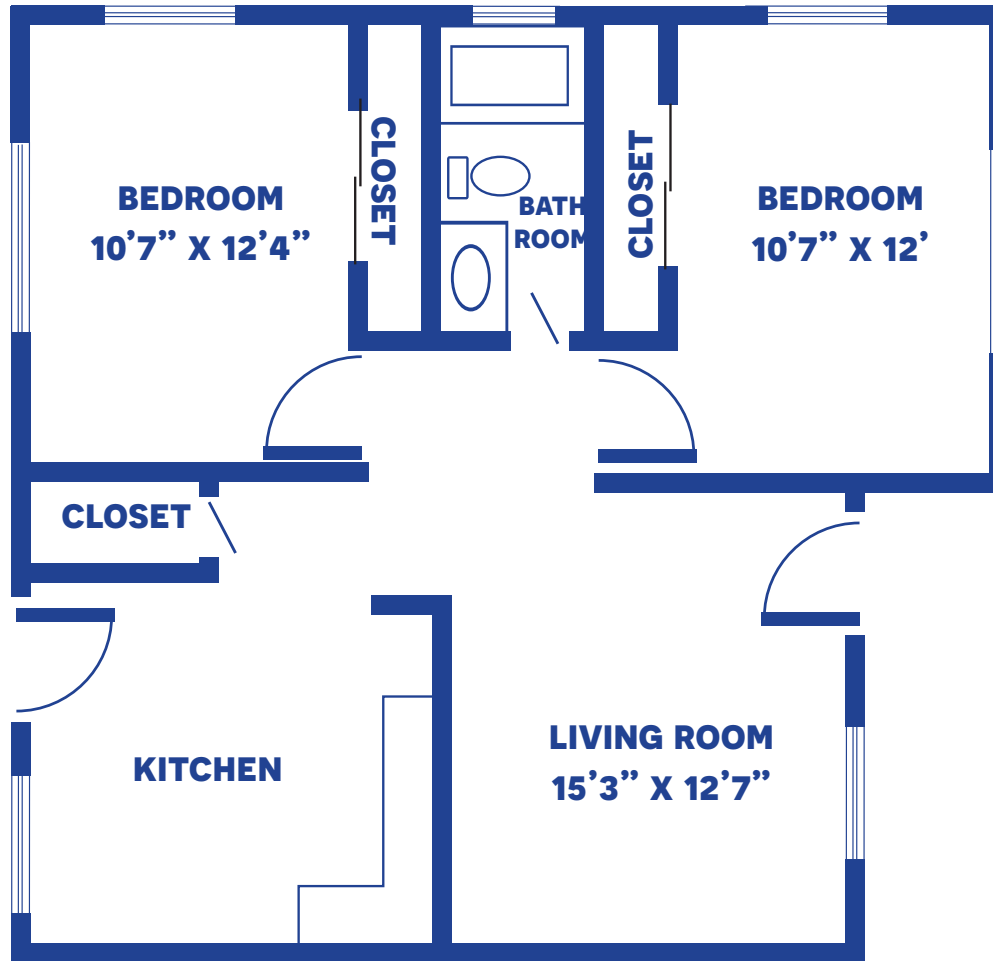


Floor plans may vary slightly and are not to scale.



THE CHESTNUT B

SAMPLE FLOOR PLAN / 908 SQUARE FEET

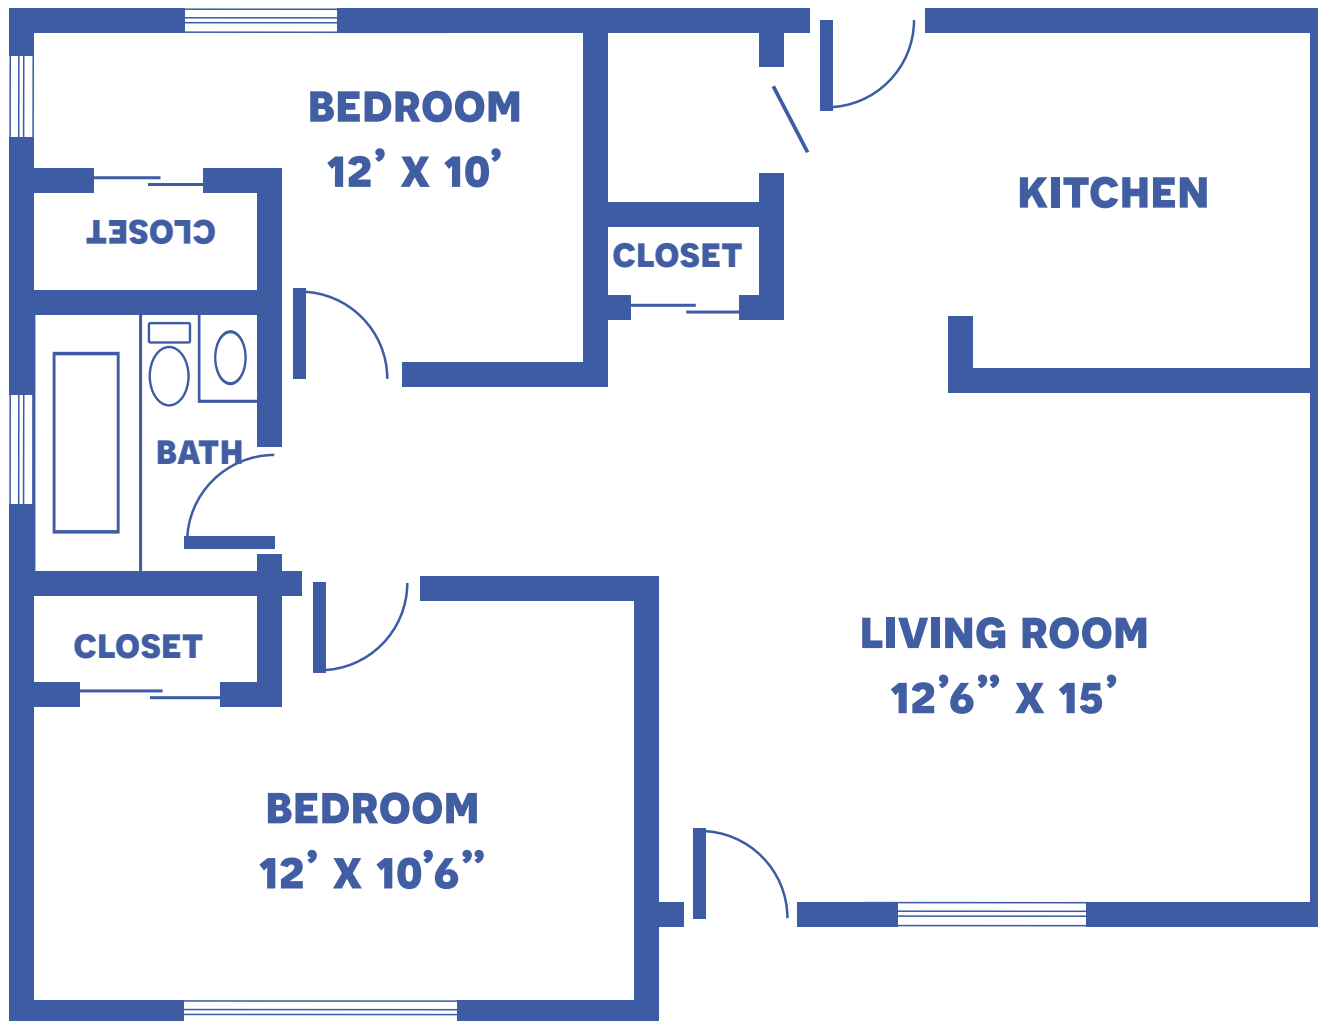


Floor plans may vary slightly and are not to scale.



THE ASPEN

SAMPLE FLOOR PLAN / 988 SQUARE FEET

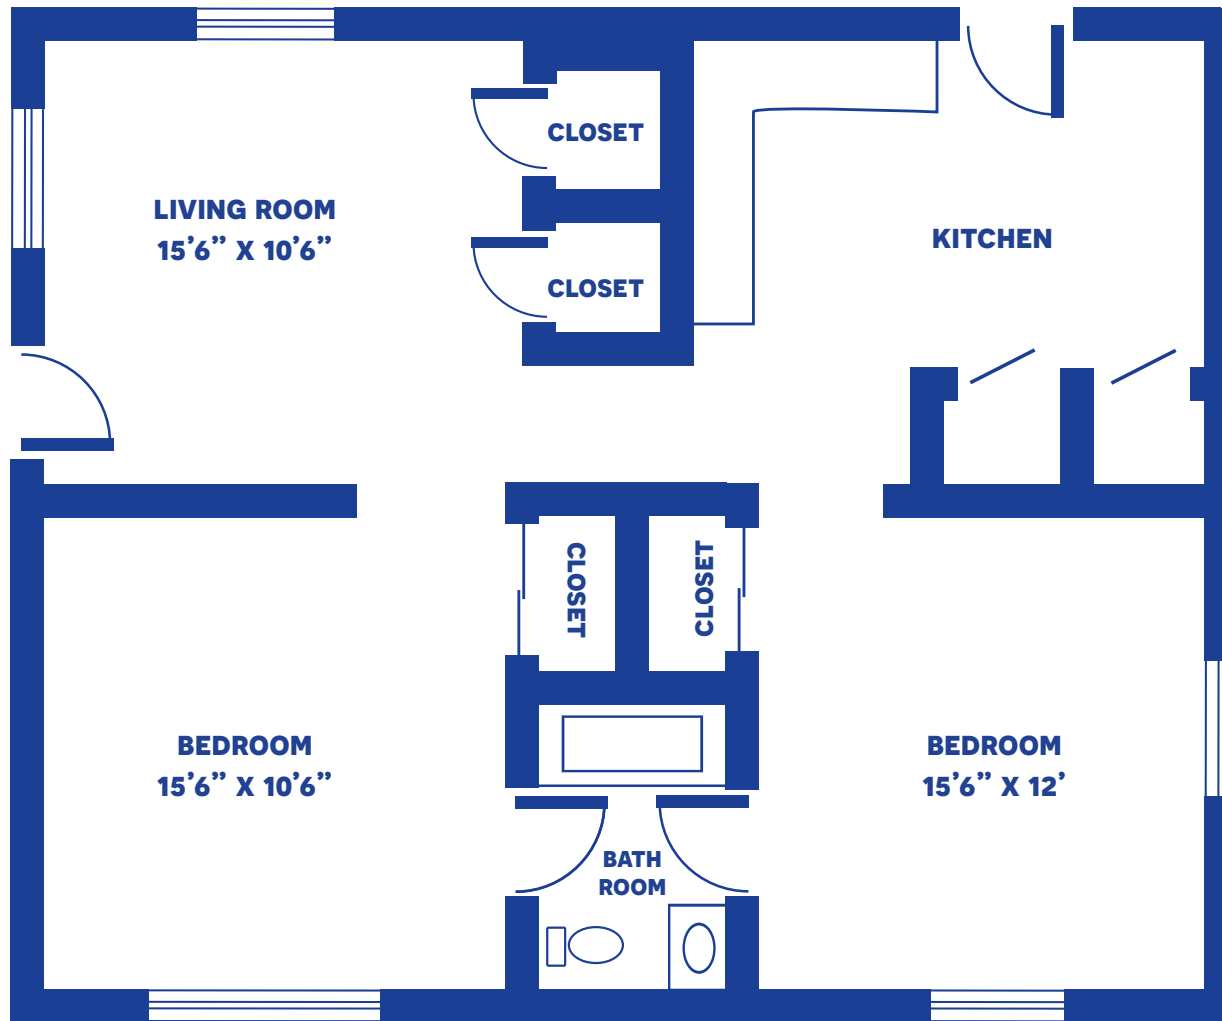


Floor plans may vary slightly and are not to scale.



THE SYCAMORE

SAMPLE FLOOR PLAN / 1,485 SQUARE FEET

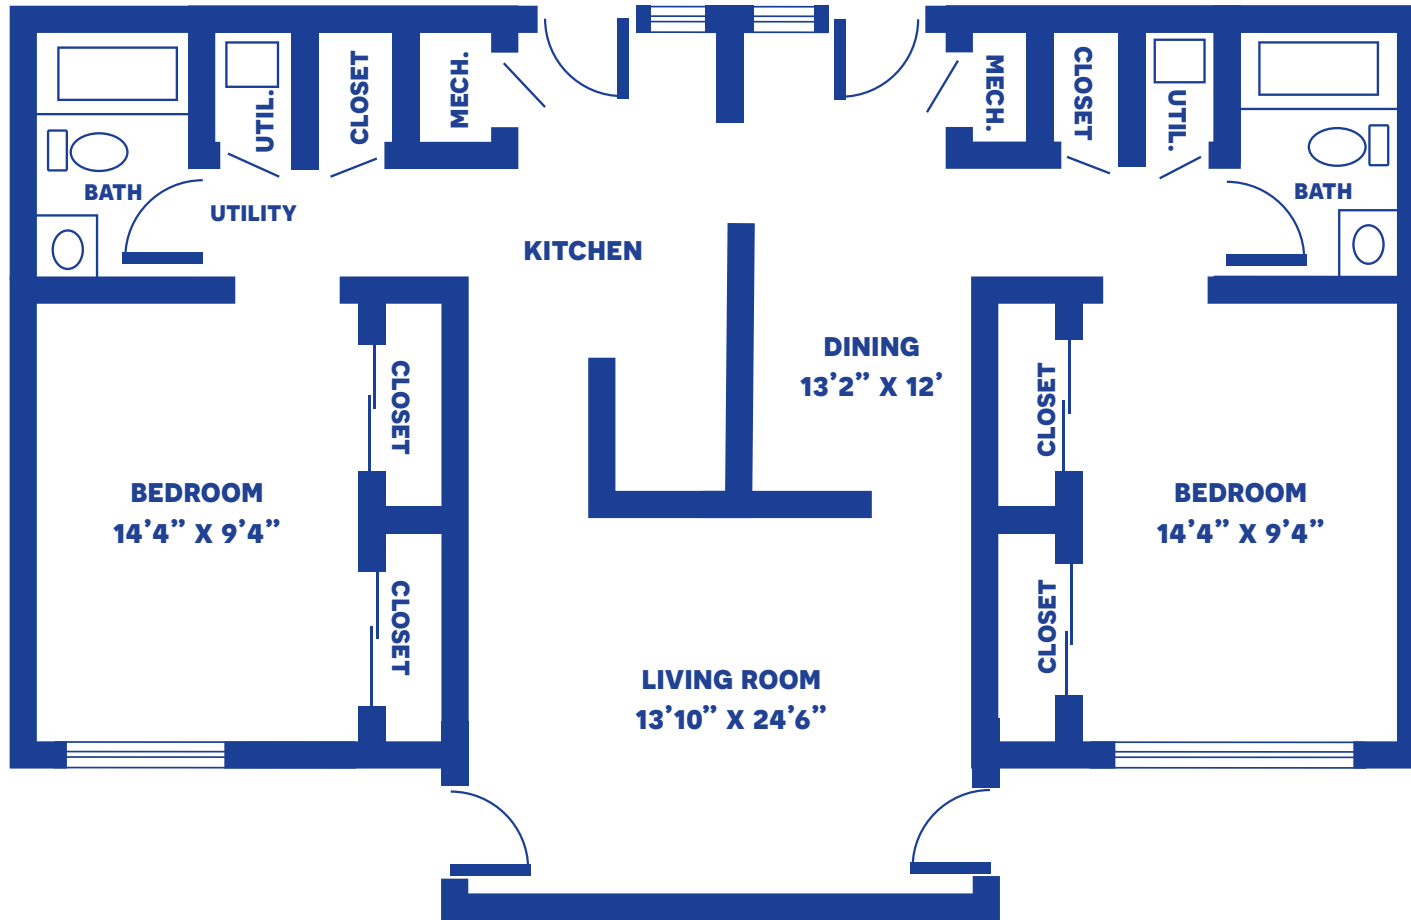

Floor plans may vary slightly and are not to scale.



THE EVERGREEN

COTTAGE #1 / 2,050 SQUARE FEET



Floor plans may vary slightly and are not to scale.



THE PINE

COTTAGE #2 / 2,646 SQUARE FEET




Floor plans may vary slightly and are not to scale.



THE ASH

COTTAGE #3 / 2,646 SQUARE FEET

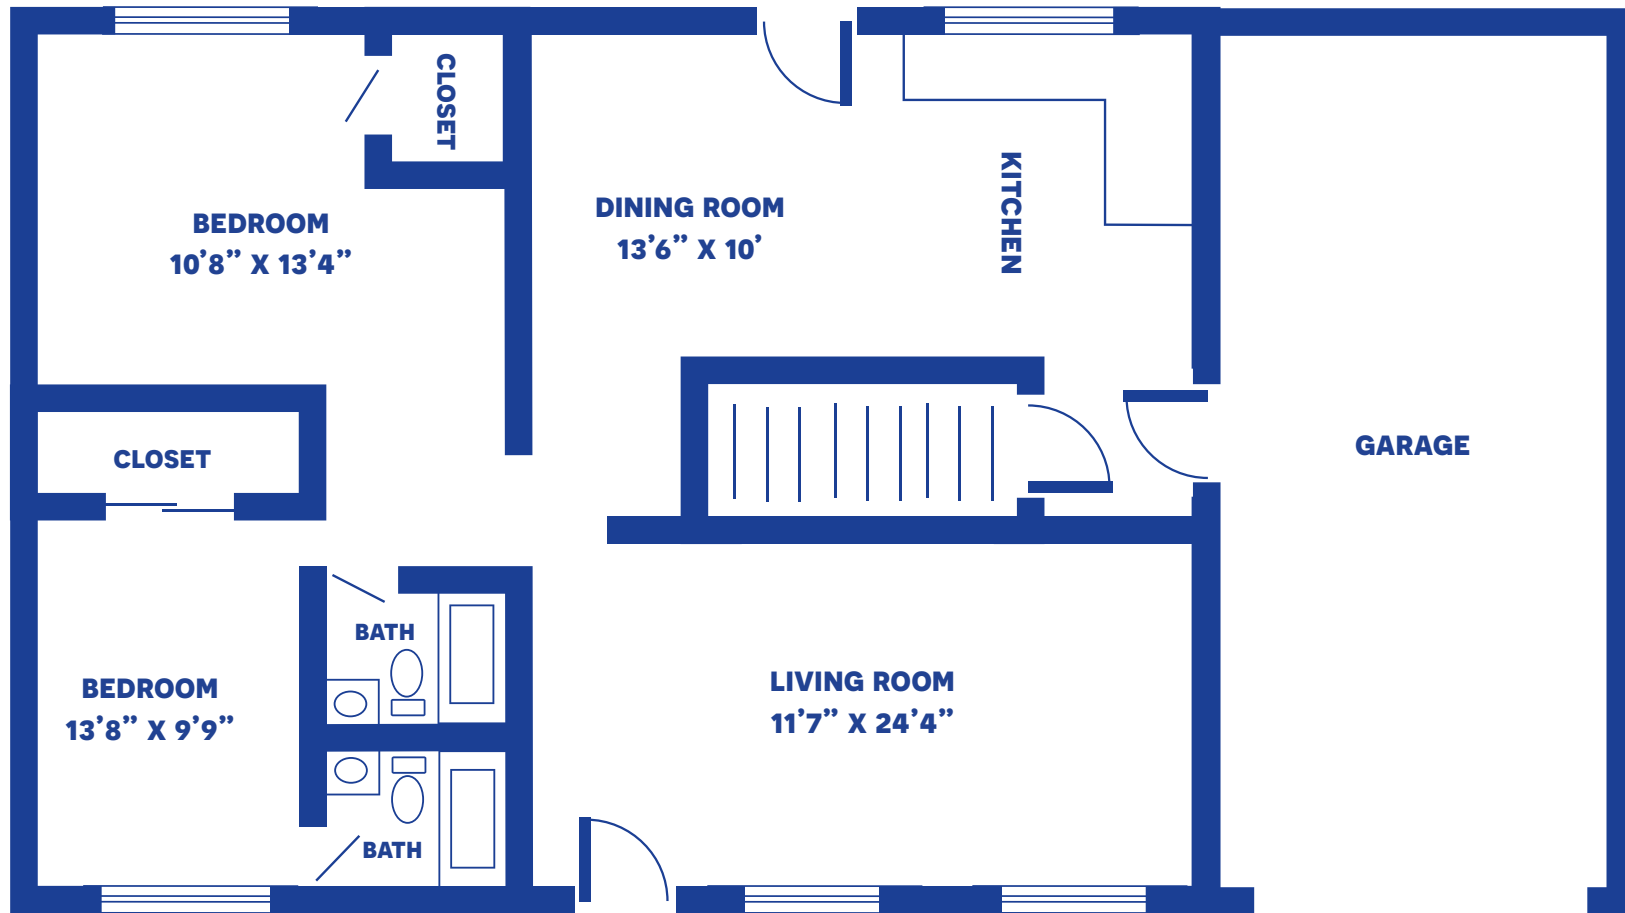

Floor plans may vary slightly and are not to scale.

