


# BROADWAY APARTMENTS: THE DAHLIA

## ONE-BEDROOM / 680 SQUARE FEET

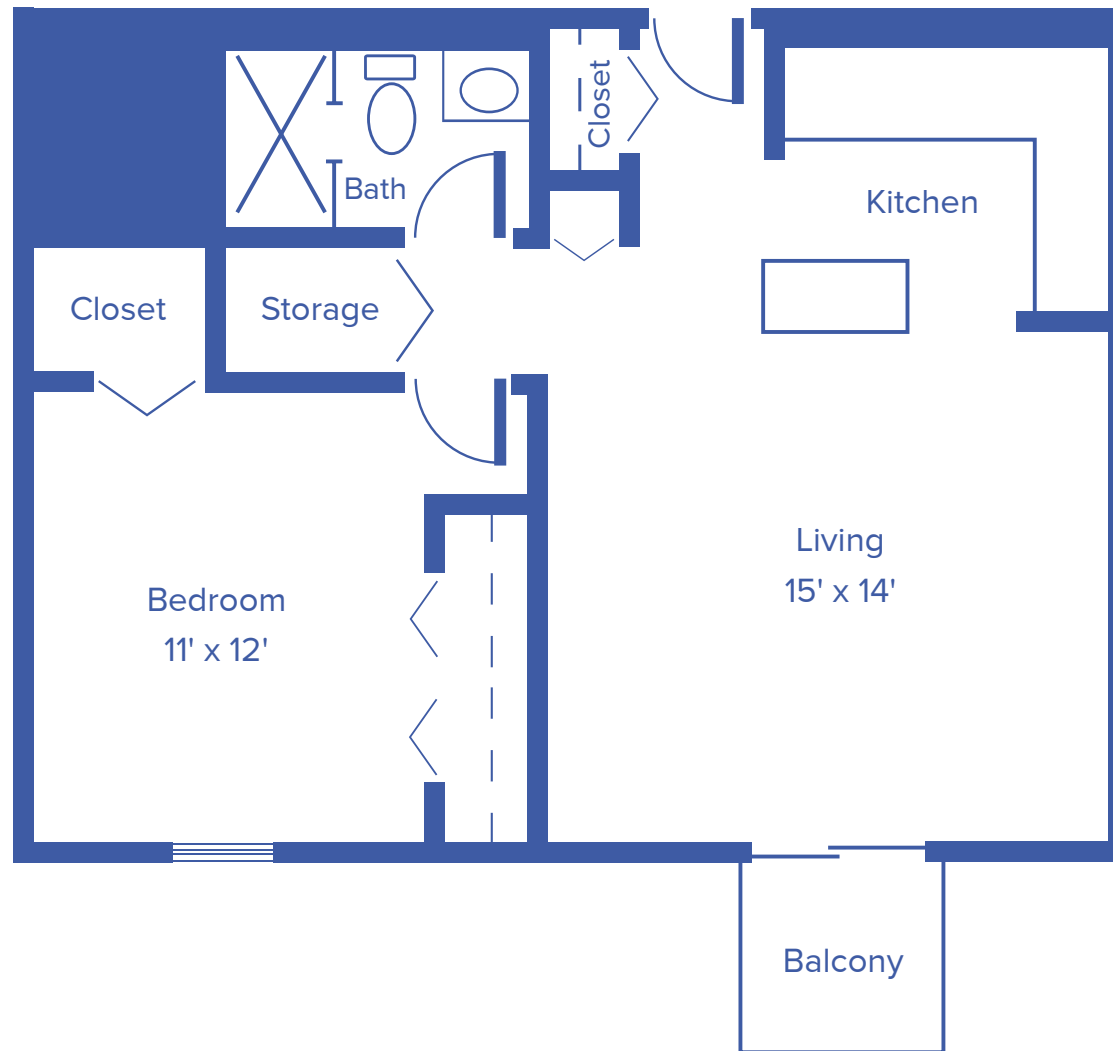


Floor plans may vary slightly and are not to scale.



# BROADWAY APARTMENTS: THE AMARYLLIS

## TWO-BEDROOM / 1,000 SQUARE FEET

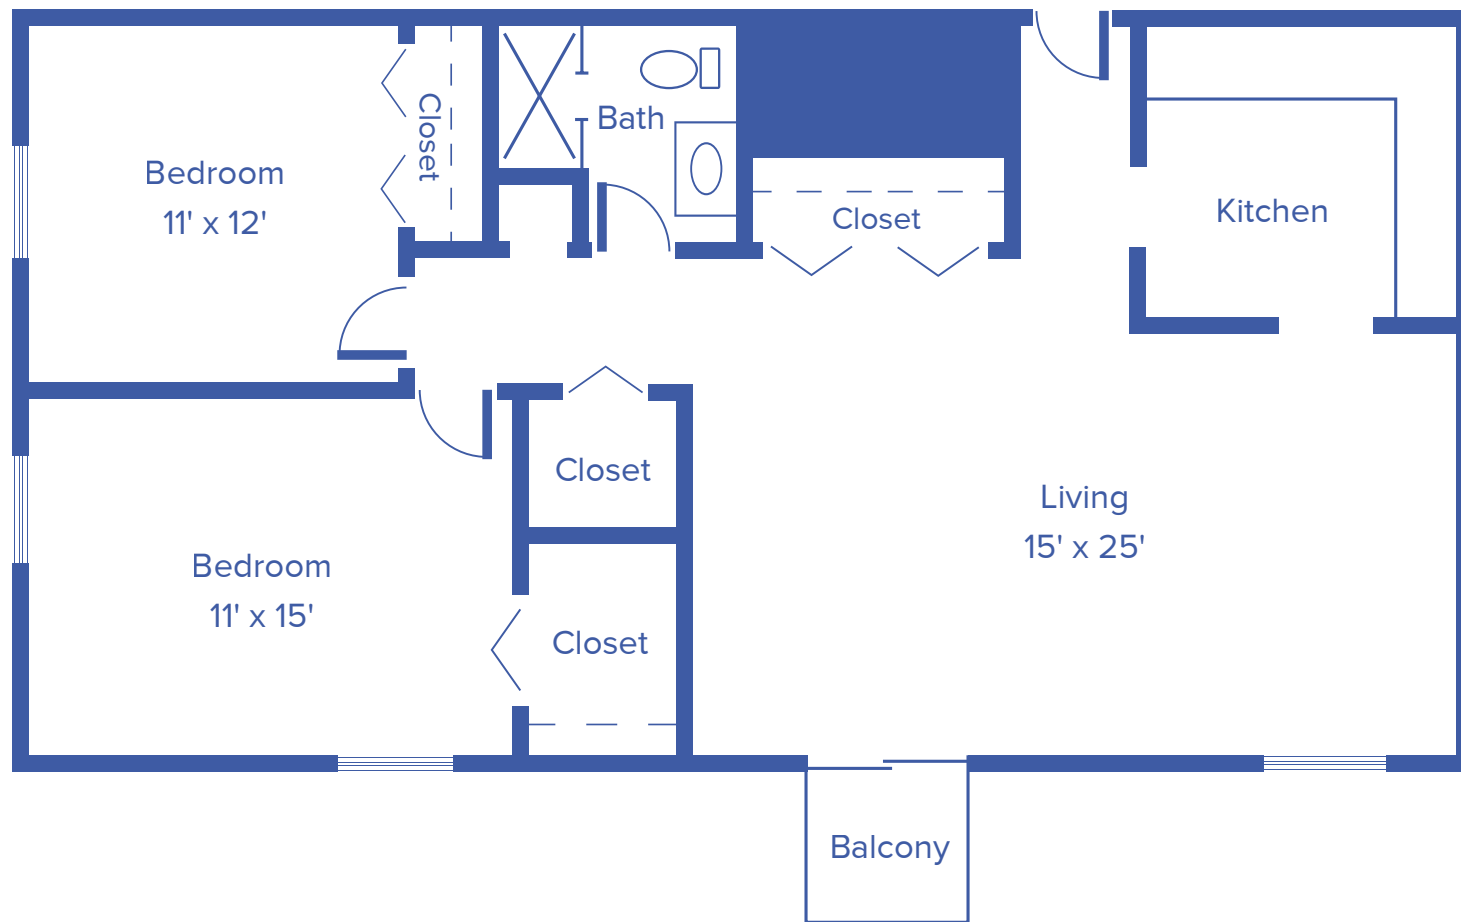

Floor plans may vary slightly and are not to scale.



# BROADWAY APARTMENTS: THE LILAC

## TWO-BEDROOM DELUXE / 1,280 SQUARE FEET




Floor plans may vary slightly and are not to scale.



# GARDEN APARTMENTS: THE MARIGOLD

ONE-BEDROOM / 500 SQUARE FEET

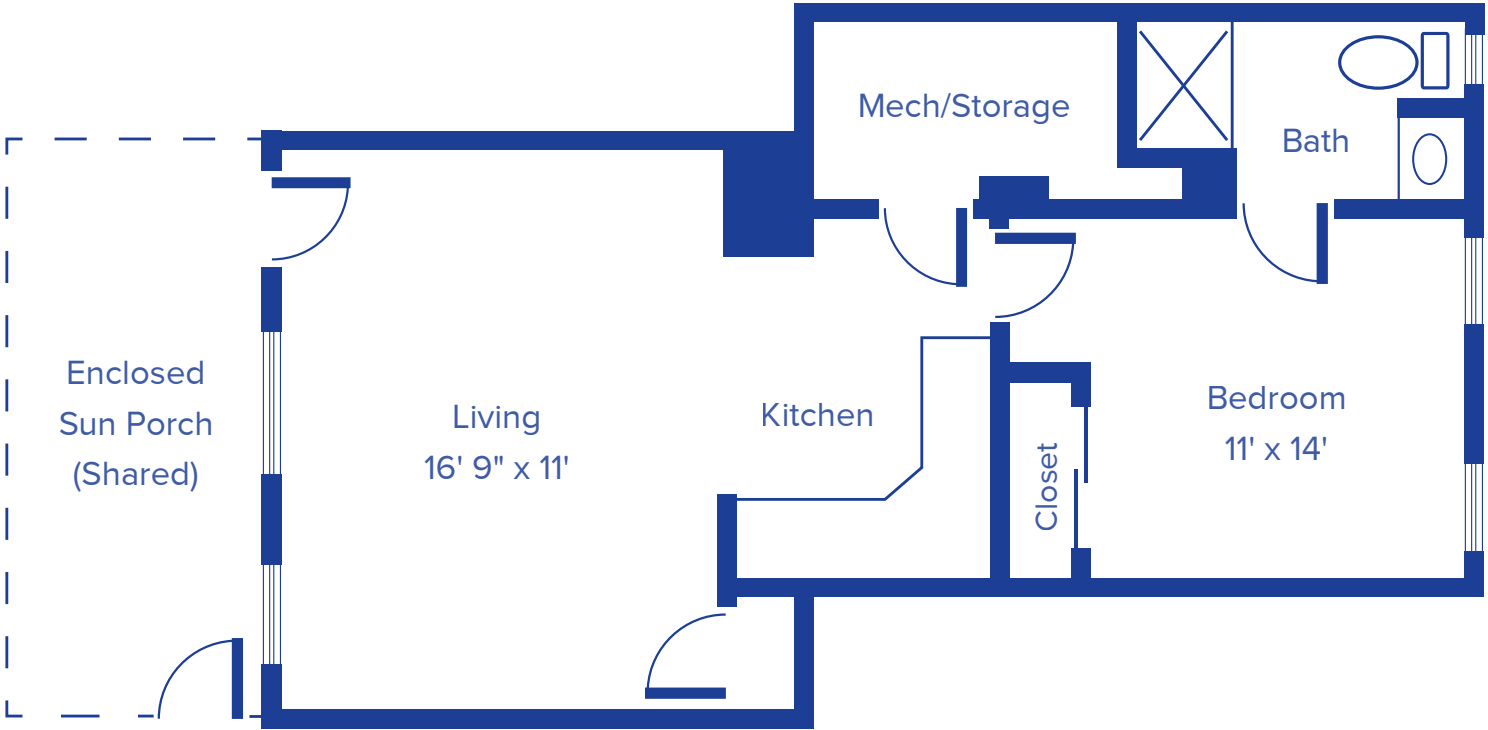


Floor plans may vary slightly and are not to scale.



# GARDEN APARTMENTS: THE TULIP

TWO-BEDROOM / 700 SQUARE FEET

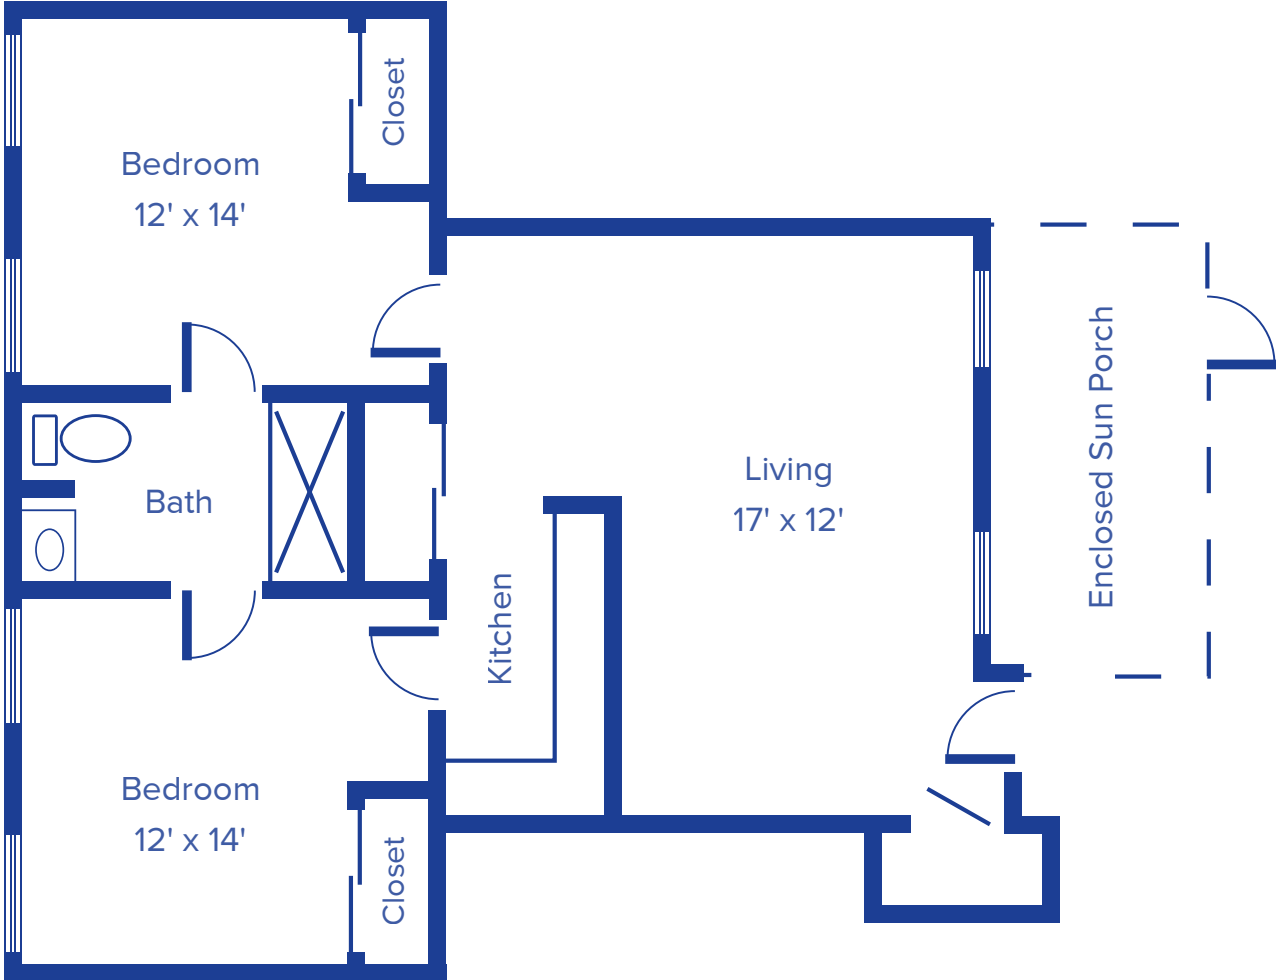

Floor plans may vary slightly and are not to scale.



# GARDEN APARTMENTS: THE BLOSSOM

## TWO-BEDROOM DELUXE / 820 SQUARE FEET




Floor plans may vary slightly and are not to scale.



# BROADWAY DUPLEX: THE VIOLA

TWO-BEDROOM WITH GARAGE / 1,350 SQUARE FEET

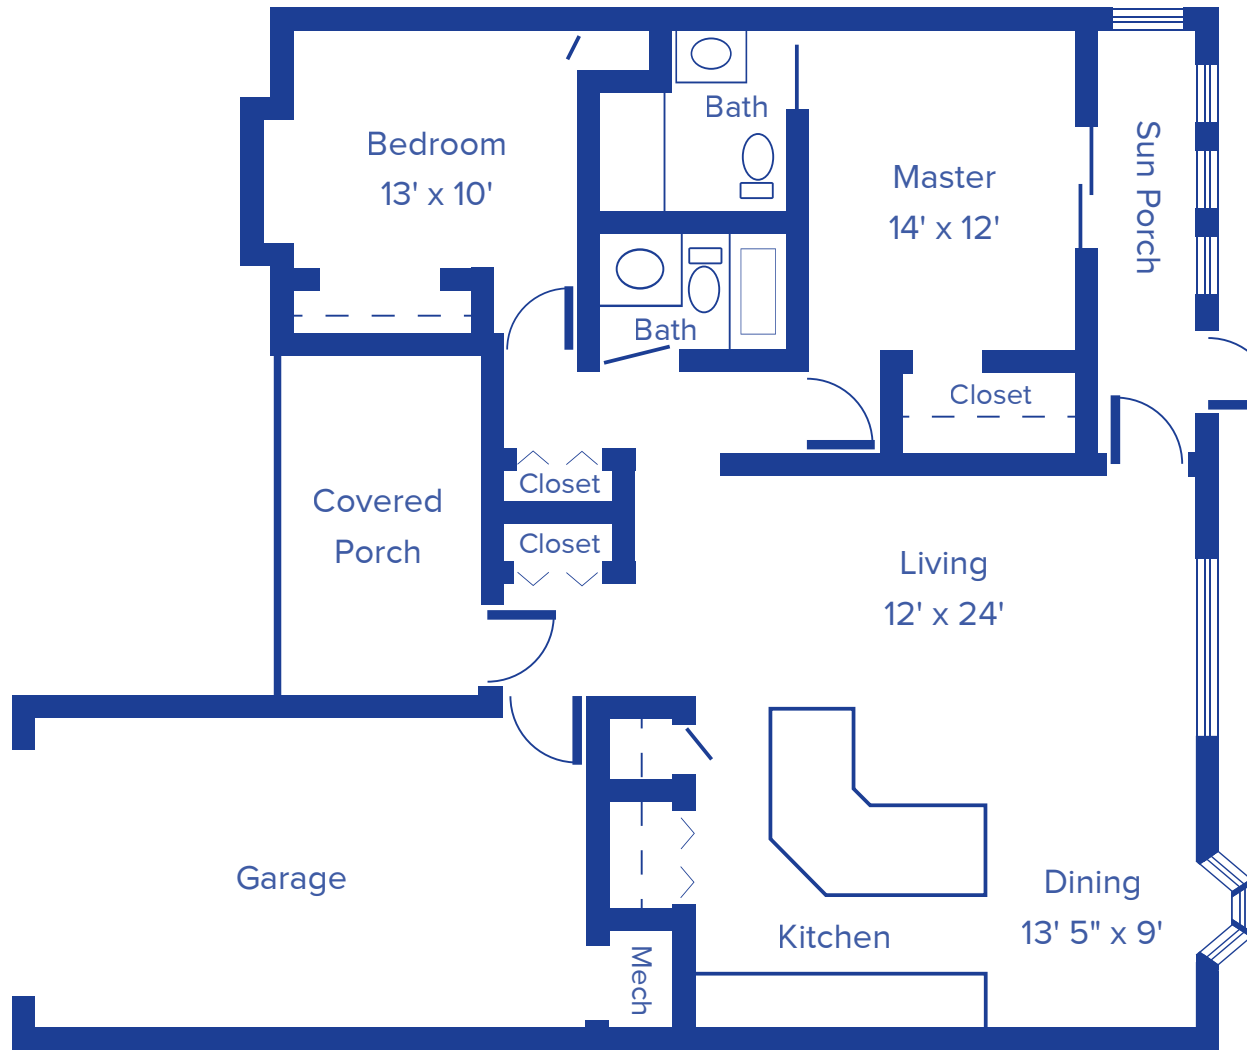


Floor plans may vary slightly and are not to scale.



# THE JASMINE COTTAGES

TWO-BEDROOM WITH GARAGE / 1,300 SQUARE FEET

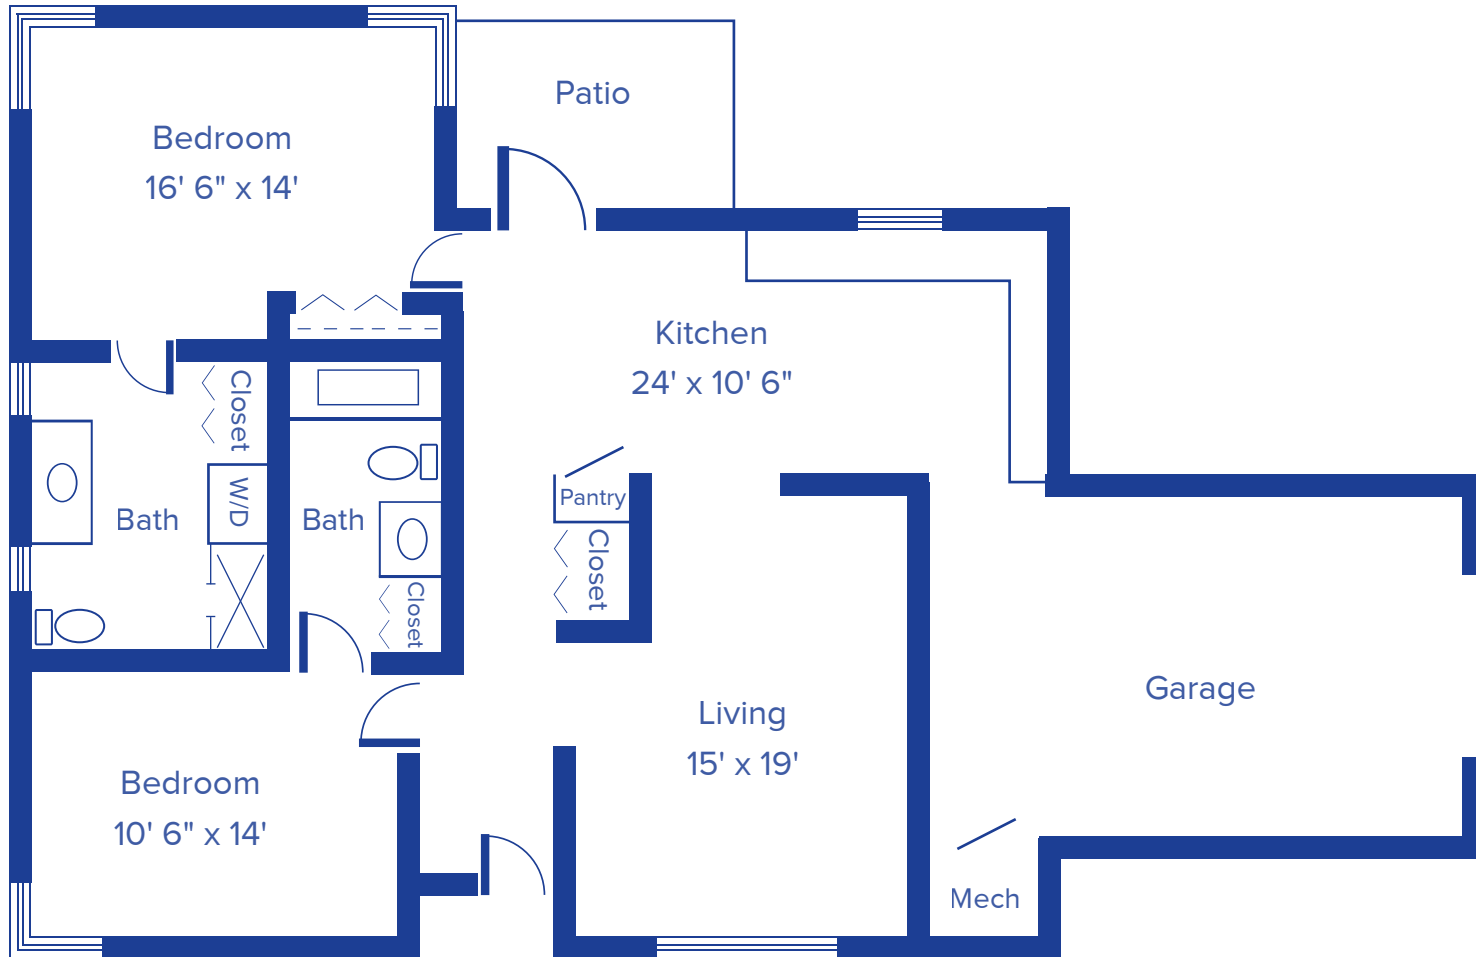

Floor plans may vary slightly and are not to scale.

