


# THE GLENWOOD

TWO-BEDROOM DUPLEX W/ GARAGE: 826 SQUARE FEET

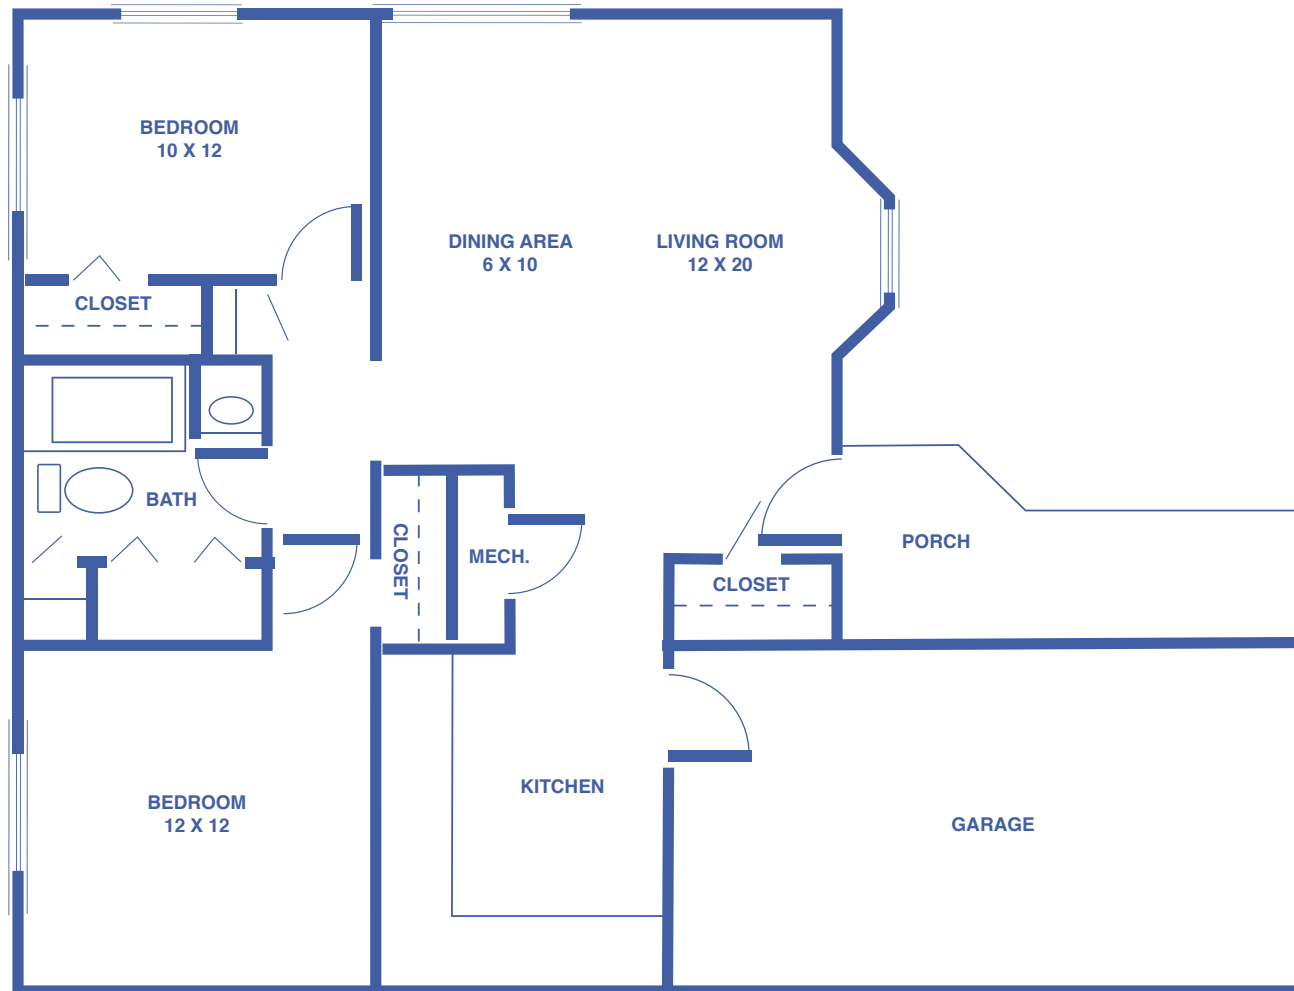

Floor plans may vary slightly and are not to scale.




3501 DIRR AVE, PARSONS, KS 67357 • [WWW.PARSONSPRESBYTERIANMANOR.ORG](http://WWW.PARSONSPRESBYTERIANMANOR.ORG)



**PARSONS**  
Presbyterian Manor®

# THE IRONHORSE

TWO-BEDROOM DUPLEX W/ CARPORT: 900 SQUARE FEET

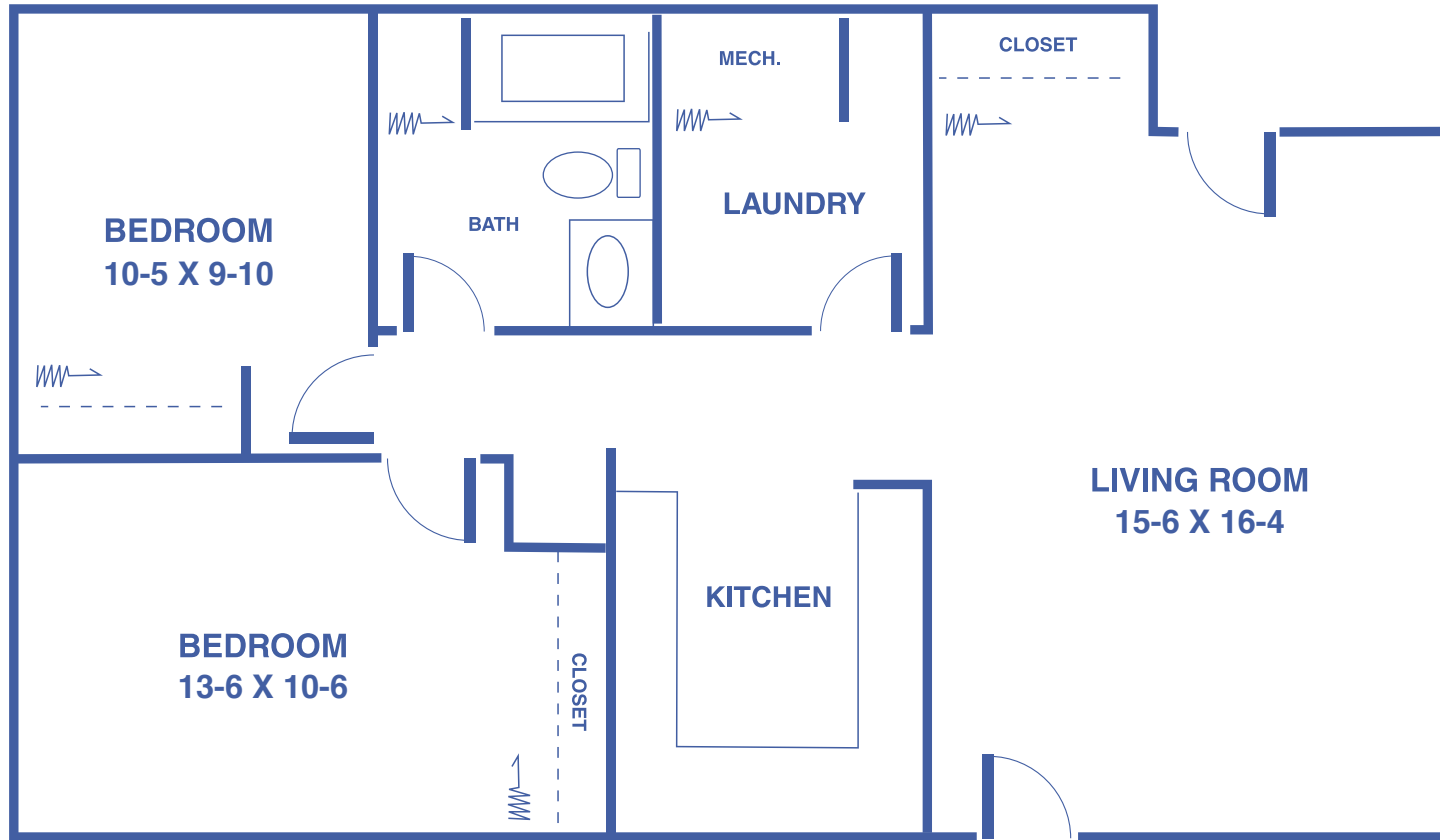


Floor plans may vary slightly and are not to scale.



# THE CARNEGIE

TWO-BEDROOM DUPLEX W/ GARAGE: 919 SQUARE FEET

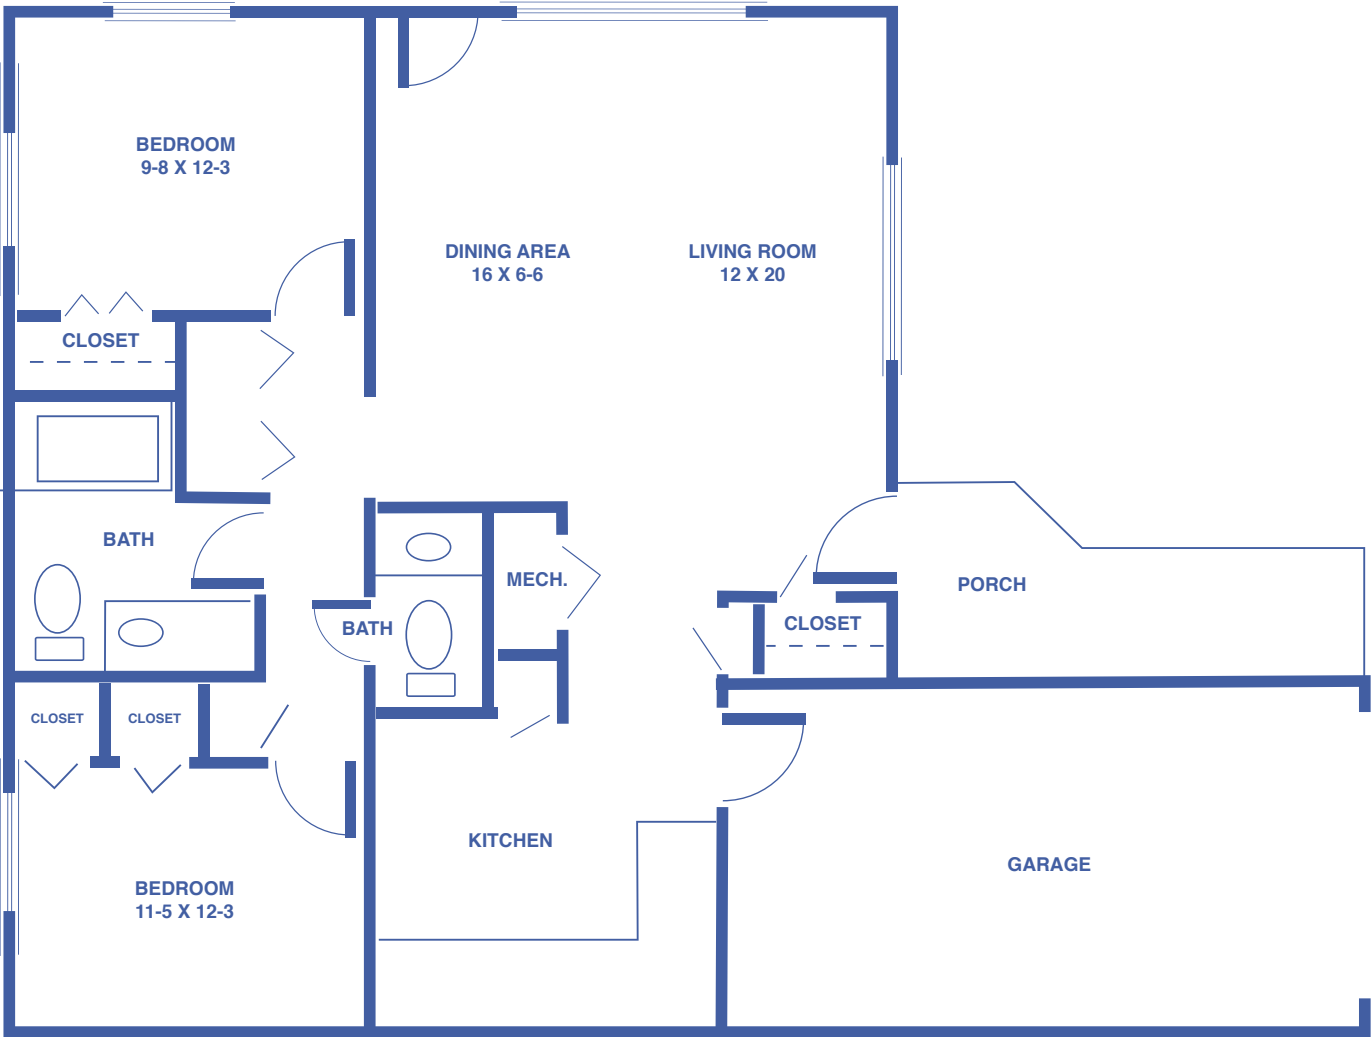

Floor plans may vary slightly and are not to scale.

